


PROPOSED SITE LAYOUT
SCALE - 1:500



PROPOSED AERIAL VIEW
SCALE - N/A

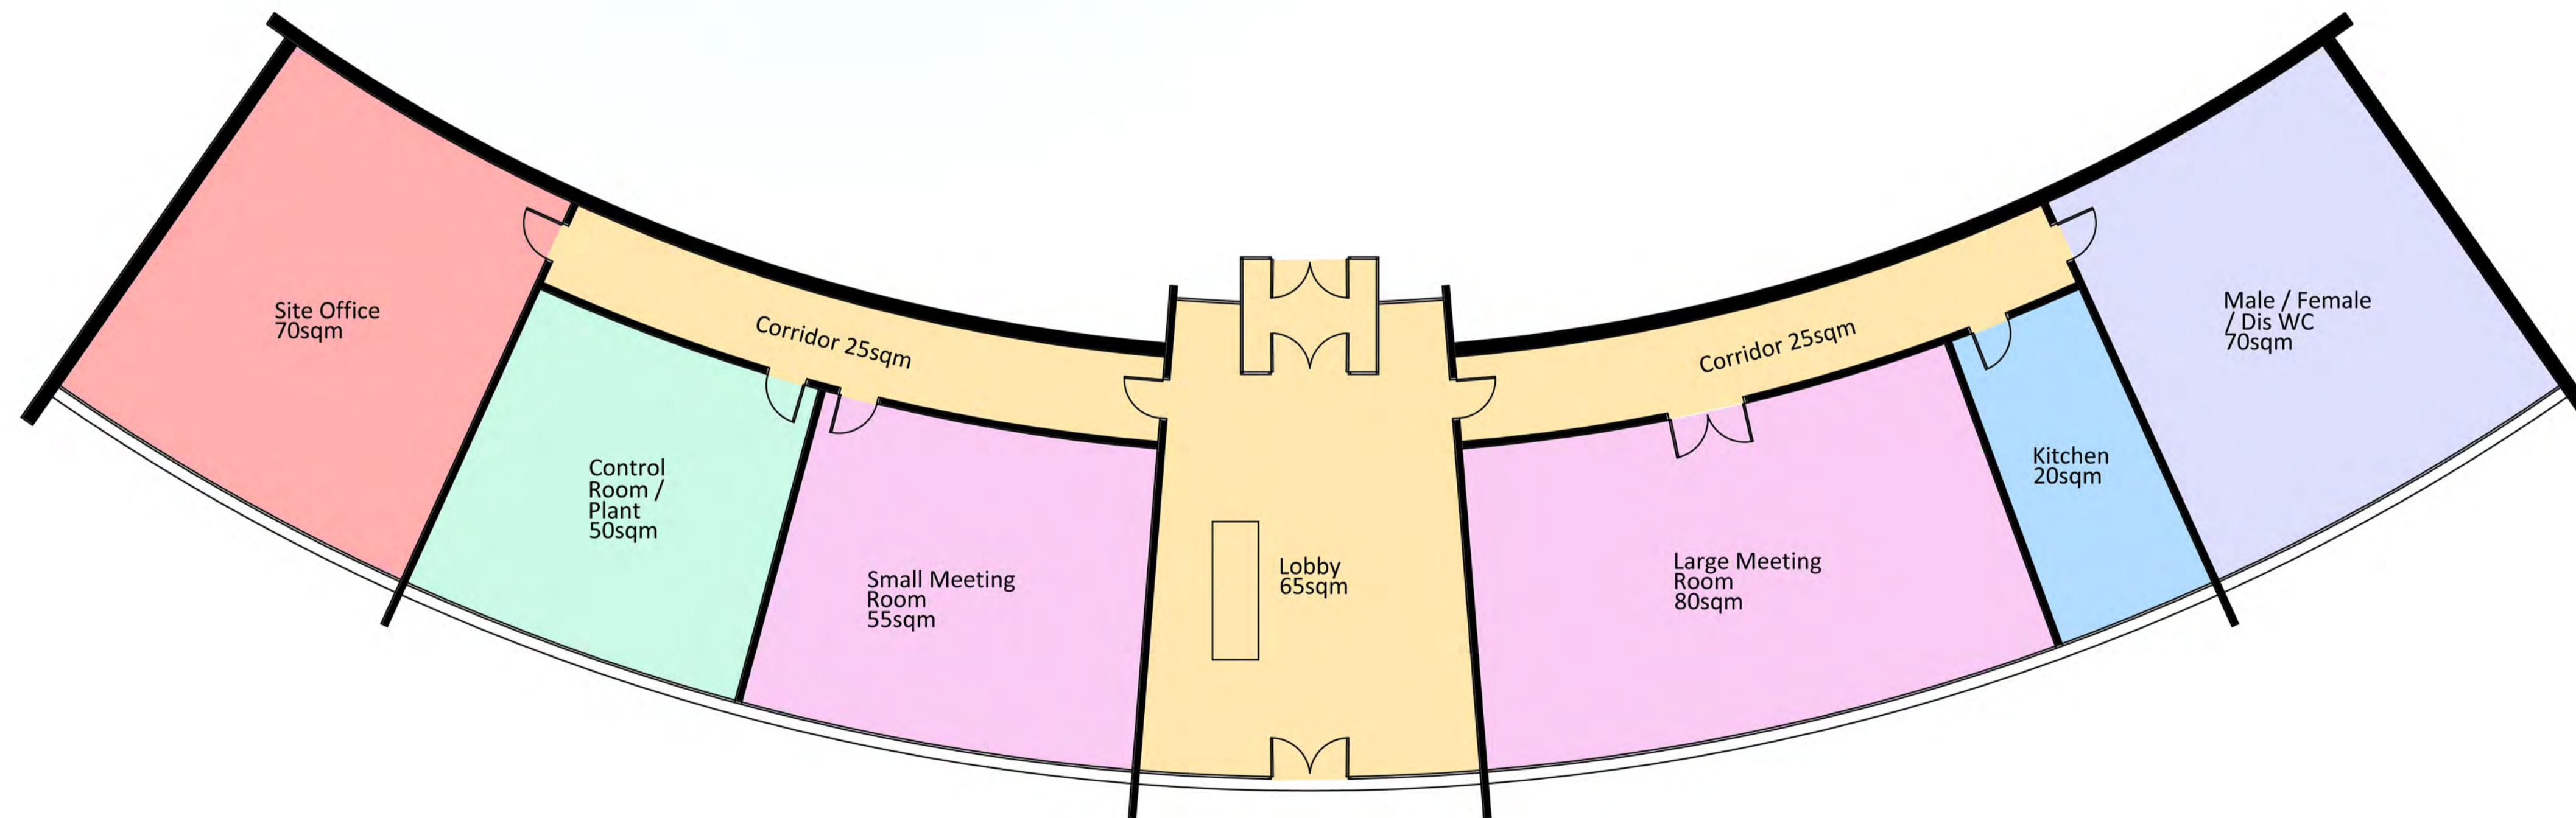

PROPOSED FLOOR PLAN
SCALE - 1:100

NOTES:
Copyright Chetwoods (Birmingham) Limited. No implied licence exists.
Contractors must verify all dimensions on site before commencing any work or shop drawings. This drawing is not to be scaled. Use figured dimensions only.
Subject to statutory approvals and survey.
Building areas are liable to adjustment over the course of the design process due to the ongoing construction detailing developments.
Please note the information contained within this drawing is solely for the benefit of the employer and should not be relied upon by third parties.
The CDM hazard management procedures for the Chetwoods aspects of the design of this project are to be found on the "Chetwoods - Hazard Analysis and Design Risk Assessment" and/or drawings. The full project design team comprehensive set of hazard management procedures are available from the Principle Designer appointed for the project.



NB.
 • SUBJECT TO SURVEYS,
 CONSTRAINTS & PLANNING.
 • LAYOUT TO BE TRACKED.
 • RED LINE INDICATIVE ONLY.

| Rev | Revision Description | Date | Author | Reviewer |
|-----|----------------------|------|--------|----------|
|-----|----------------------|------|--------|----------|

PRELIMINARY
 32 Frederick Street, Birmingham, B1 3HH +44 (0)121 234 7500
 www.chetwoods.com



Project
LAND WEST OF J10, M42

Client
HODGETTS ESTATES

Drawing Title
PROPOSED HUB OFFICE

| Scale | Size | Drawn | Checked | Date |
|-------|------|-------|---------|--------|
| AS | A1 | RC | SF | JAN 21 |

| Project | Originator | Zone | Level | Type | Role | Number | Rev |
|---------|------------|------|-------|------|------|--------|-----|
| 4263 | CA | 00 | 00 | DR | A | 00080 | P4 |