


List of Maps (from Table of Contents)

58. Policy LP20 - Atherstone Green Space 2021	2
59. Policy LP20 - Atherstone & Mancetter Green Space 2021	3
60. Policy LP20 - Dordon Green Space 2021	4
61. Policy LP20 - Polesworth Green Space 2021	5
62. Policy LP20 - Coleshill (north) Green Space 2021	6
63. Policy LP20 - Coleshill (central-south) Green Space 2021	7
64. Policy LP20 - Grendon Green Space 2021	8
65. Policy LP20 - Hartshill Green Space 2021	9
66. Policy LP20 - Kingsbury Green Space 2021	10
67. Policy LP20 - New Arley Green Space 2021	11
68. Policy LP20 - Old Arley Green Space 2021	12
69. Policy LP20 - Water Orton Green Space 2021	13
70. Policy LP20 - Austrey Green Space 2021	14
71. Policy LP20 - Curdworth Green Space 2021	15
72. Policy LP20 - Fillongley Green Space 2021	16
73. Policy LP20 - Newton Regis Green Space 2021	17
74. Policy LP20 - Shuttington Green Space 2021	18
75. Policy LP20 - Warton Green Space 2021	19
76. Policy LP20 - Whitacre Heath Green Space 2021	20

Policy LP20 - Atherstone Green Space

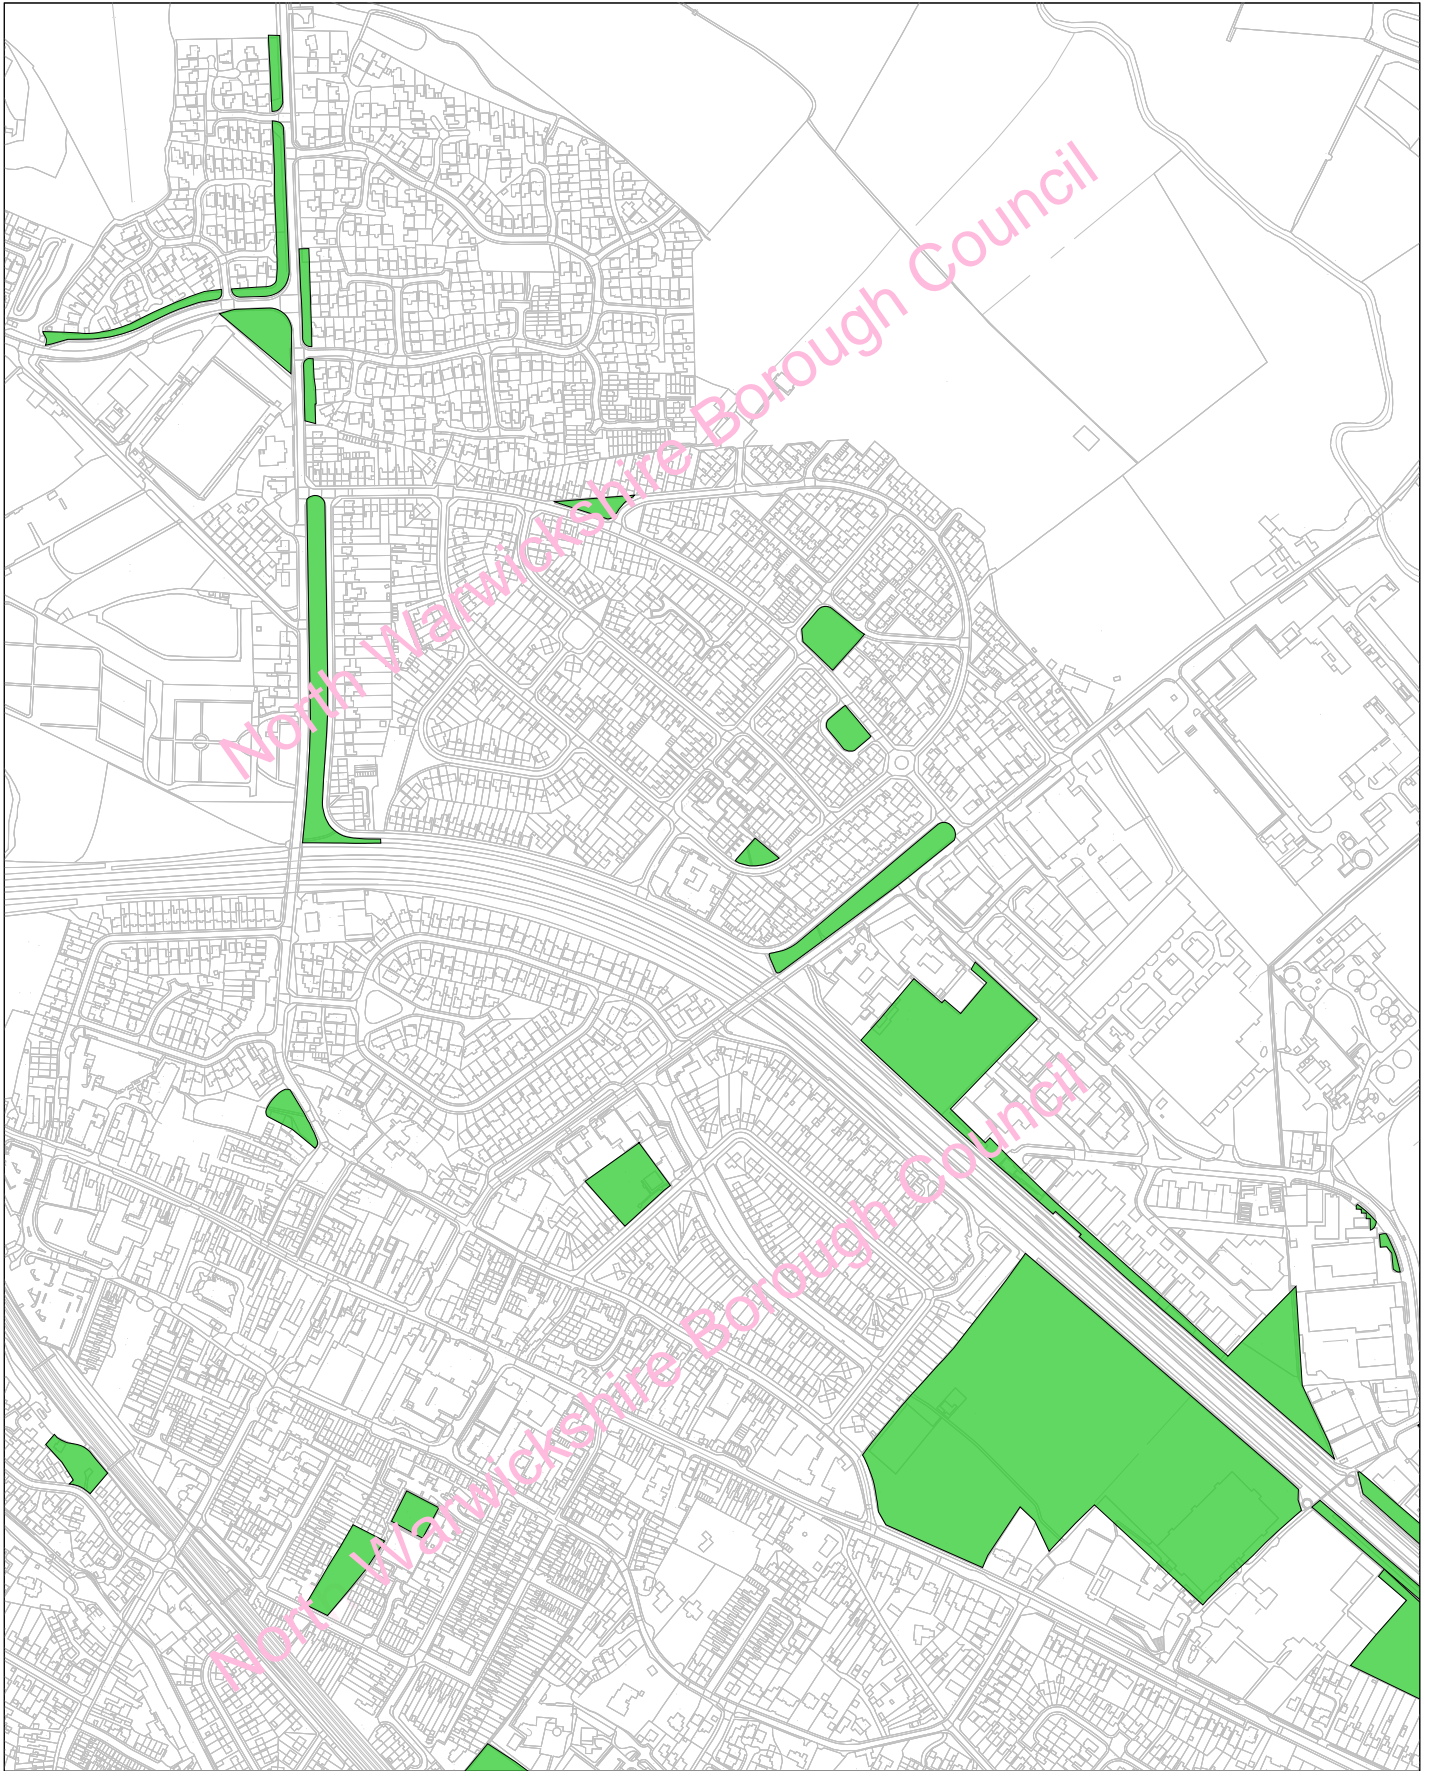

Date: 01:09:21
Scale: 1:7250

North Warwickshire Local Plan
September 2021
LP20 Green Space


© Crown copyright and database rights 2021
Ordnance Survey 100017910



North Warwickshire
Borough Council



Policy LP20 - Atherstone & Mancetter Green Space

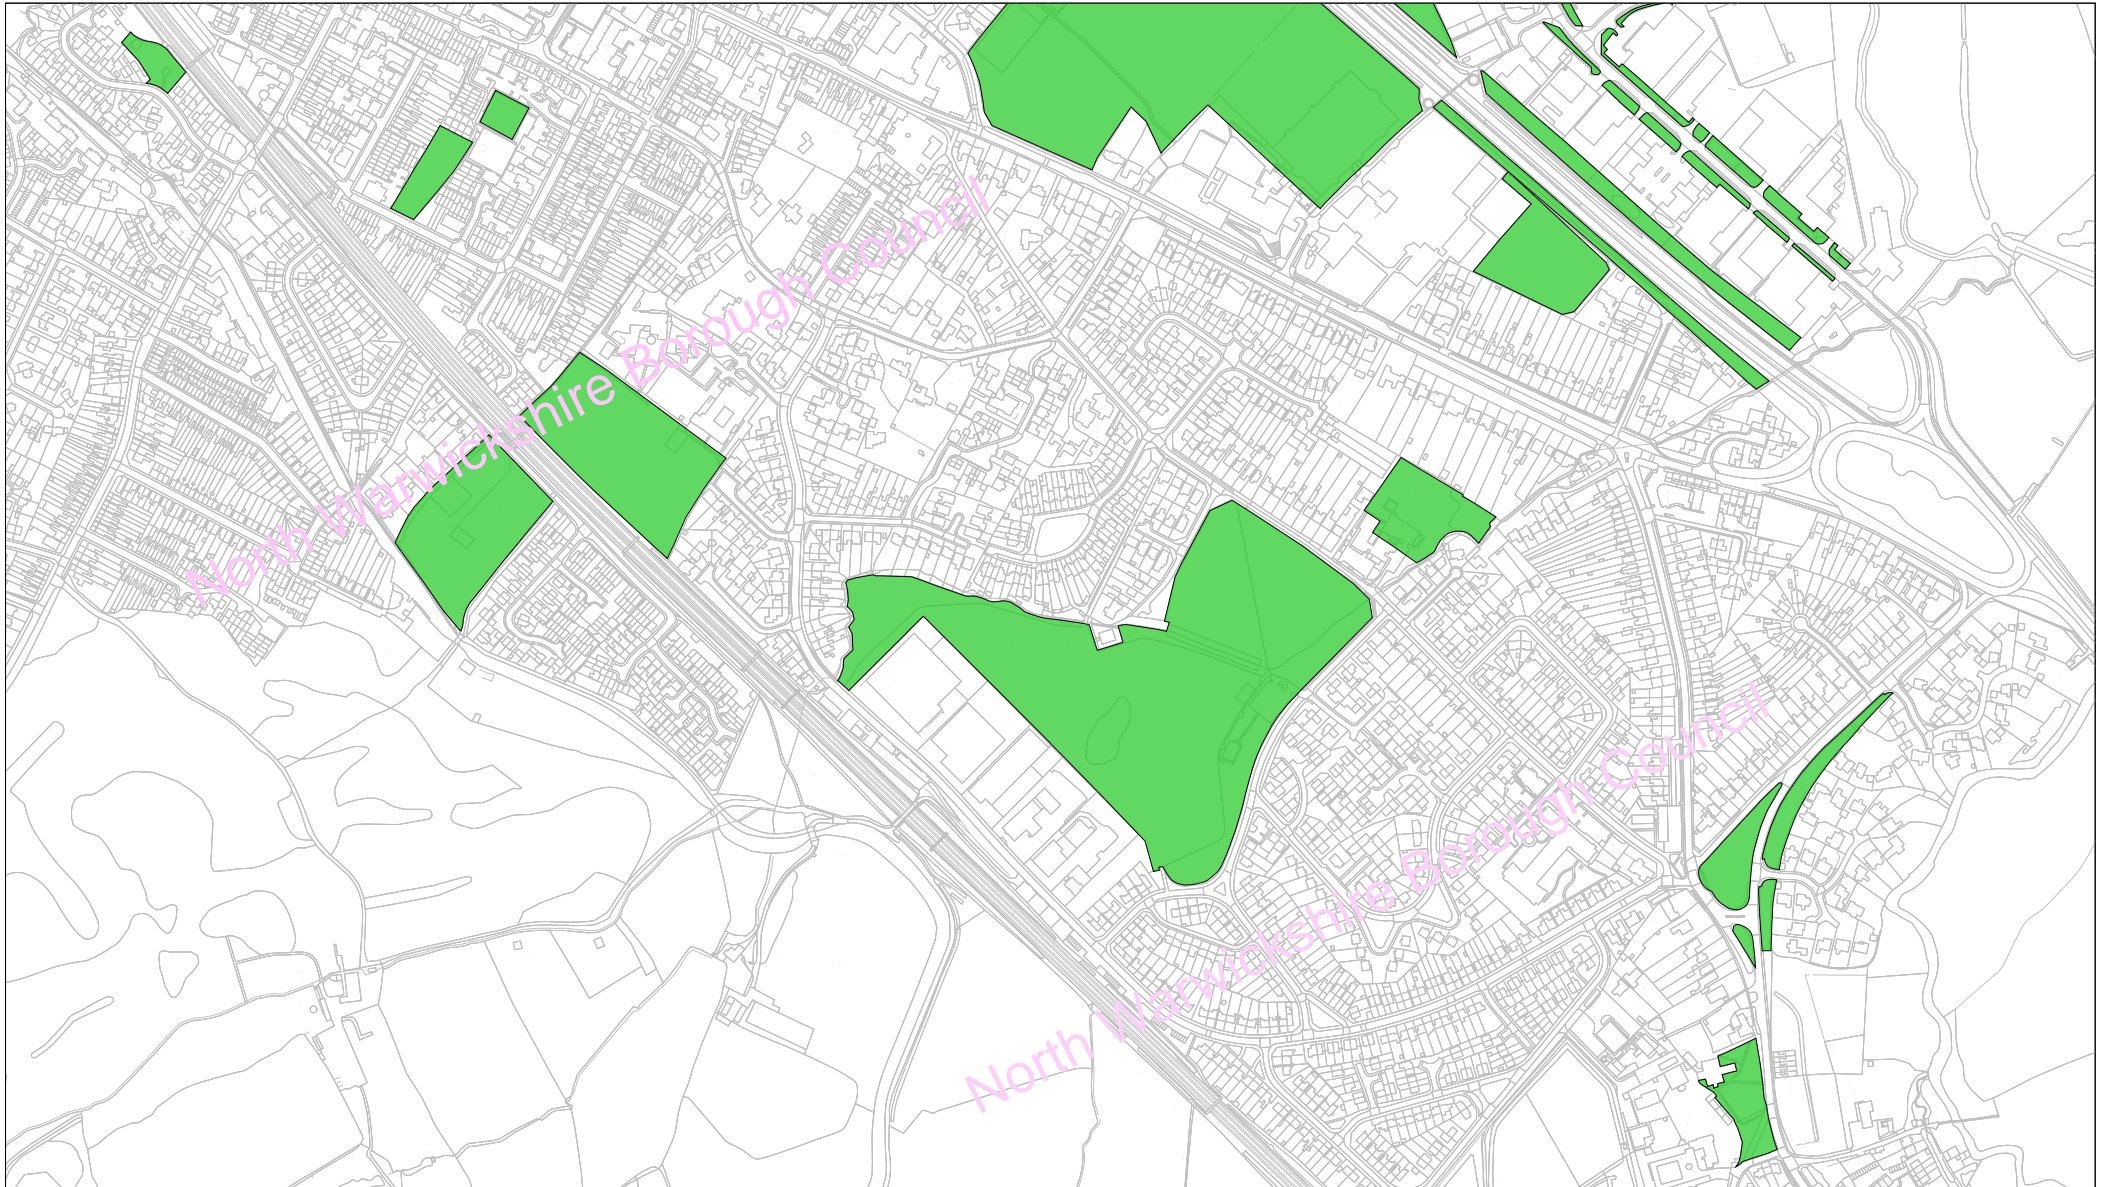

Date: 01:09:21
Scale: 1:7000

North Warwickshire Local Plan
September 2021
LP20 Green Space


(C) Crown copyright and database rights 2021 Ordnance Survey 100017910



North Warwickshire
Borough Council



Policy LP20 - Dordon Green Space

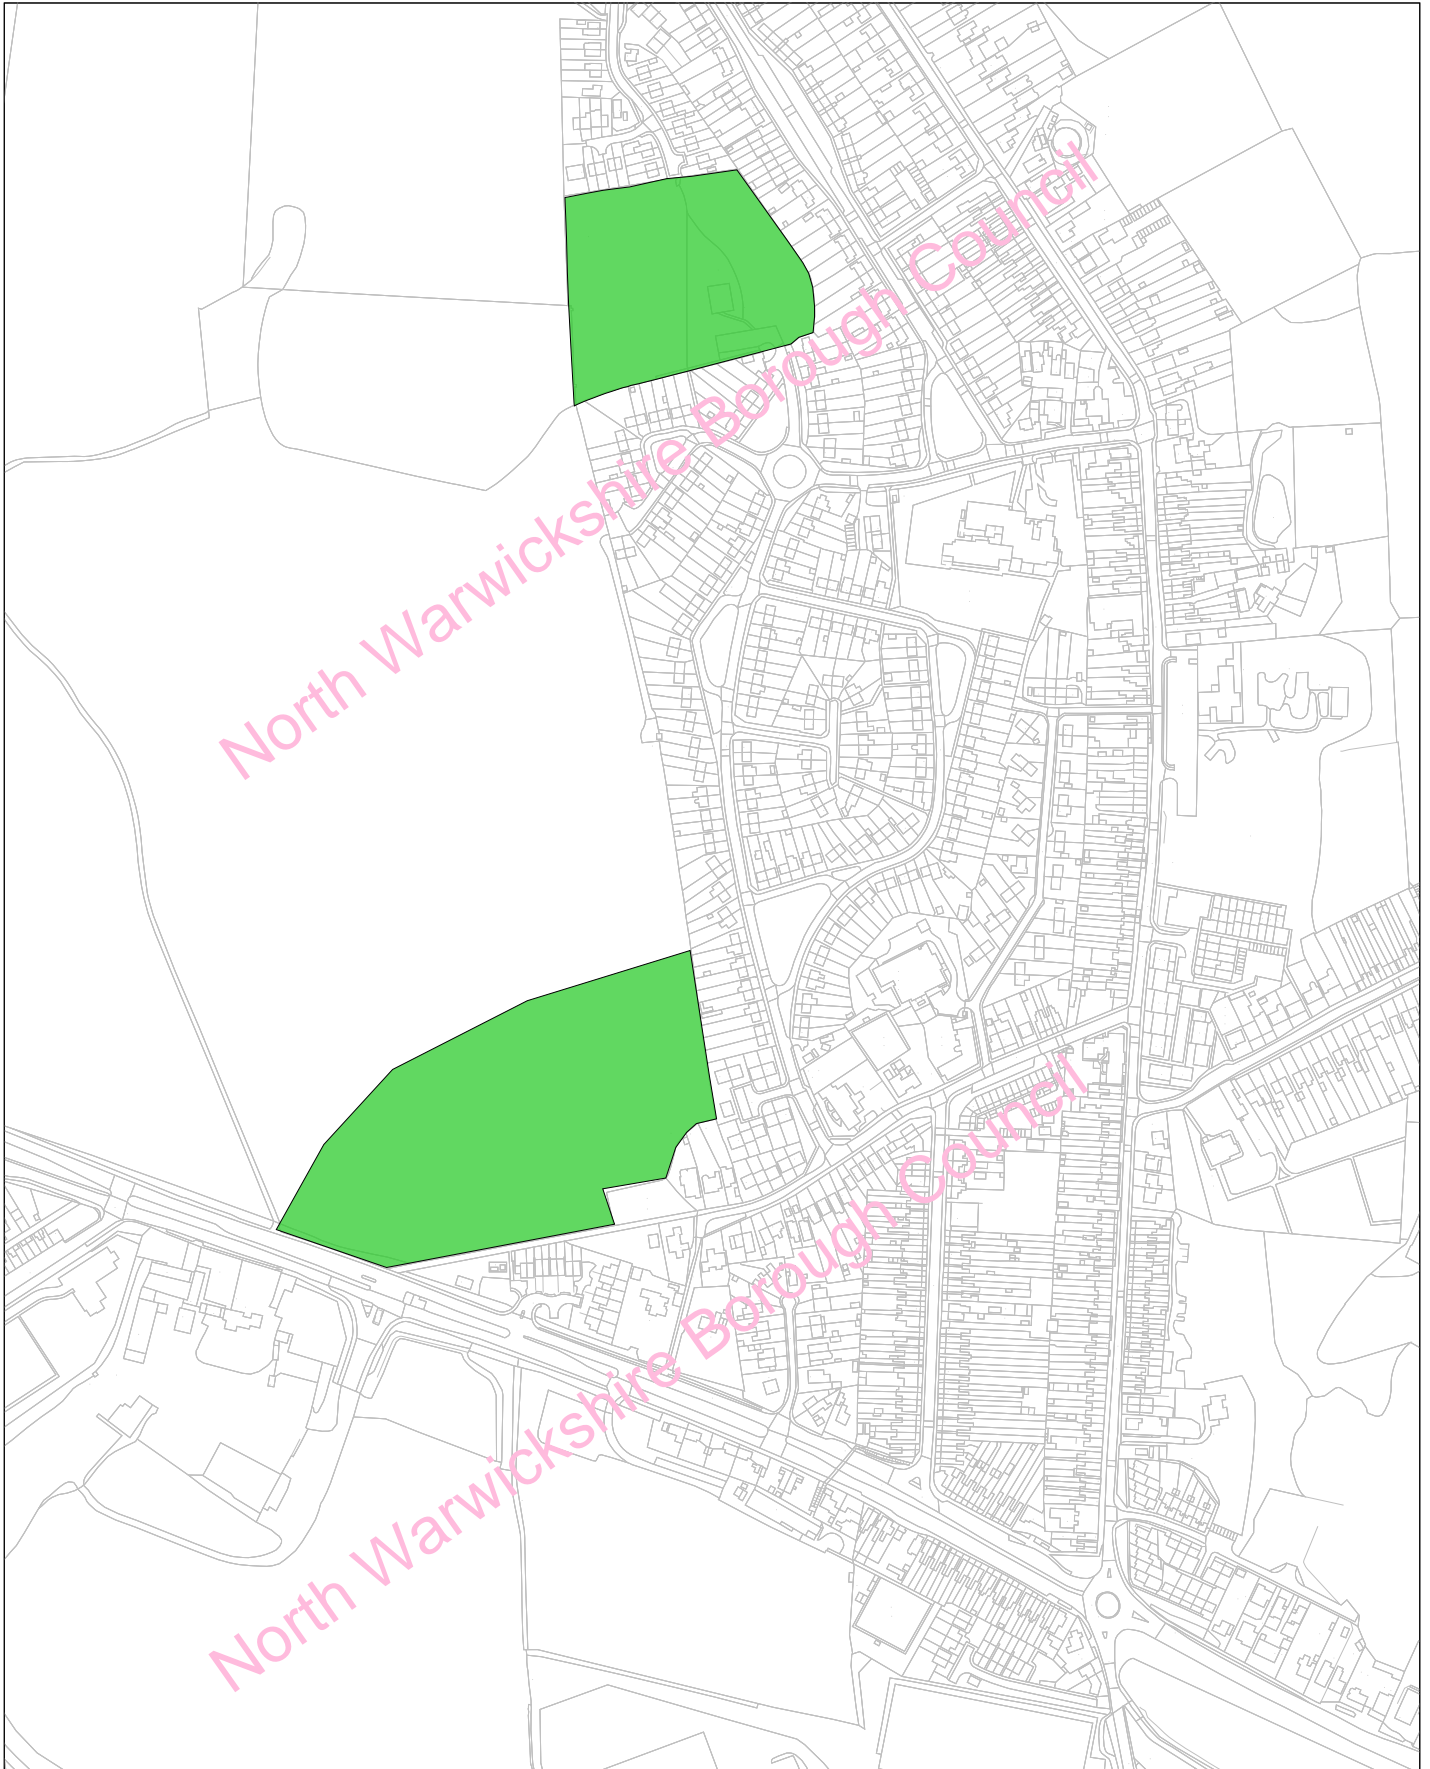

Date: 01:09:21
Scale: 1:5000

North Warwickshire Local Plan
September 2021
LP20 Green Space


© Crown copyright and database rights 2021
Ordnance Survey 100017910



North Warwickshire
Borough Council



Policy LP20 - Polesworth Green Space

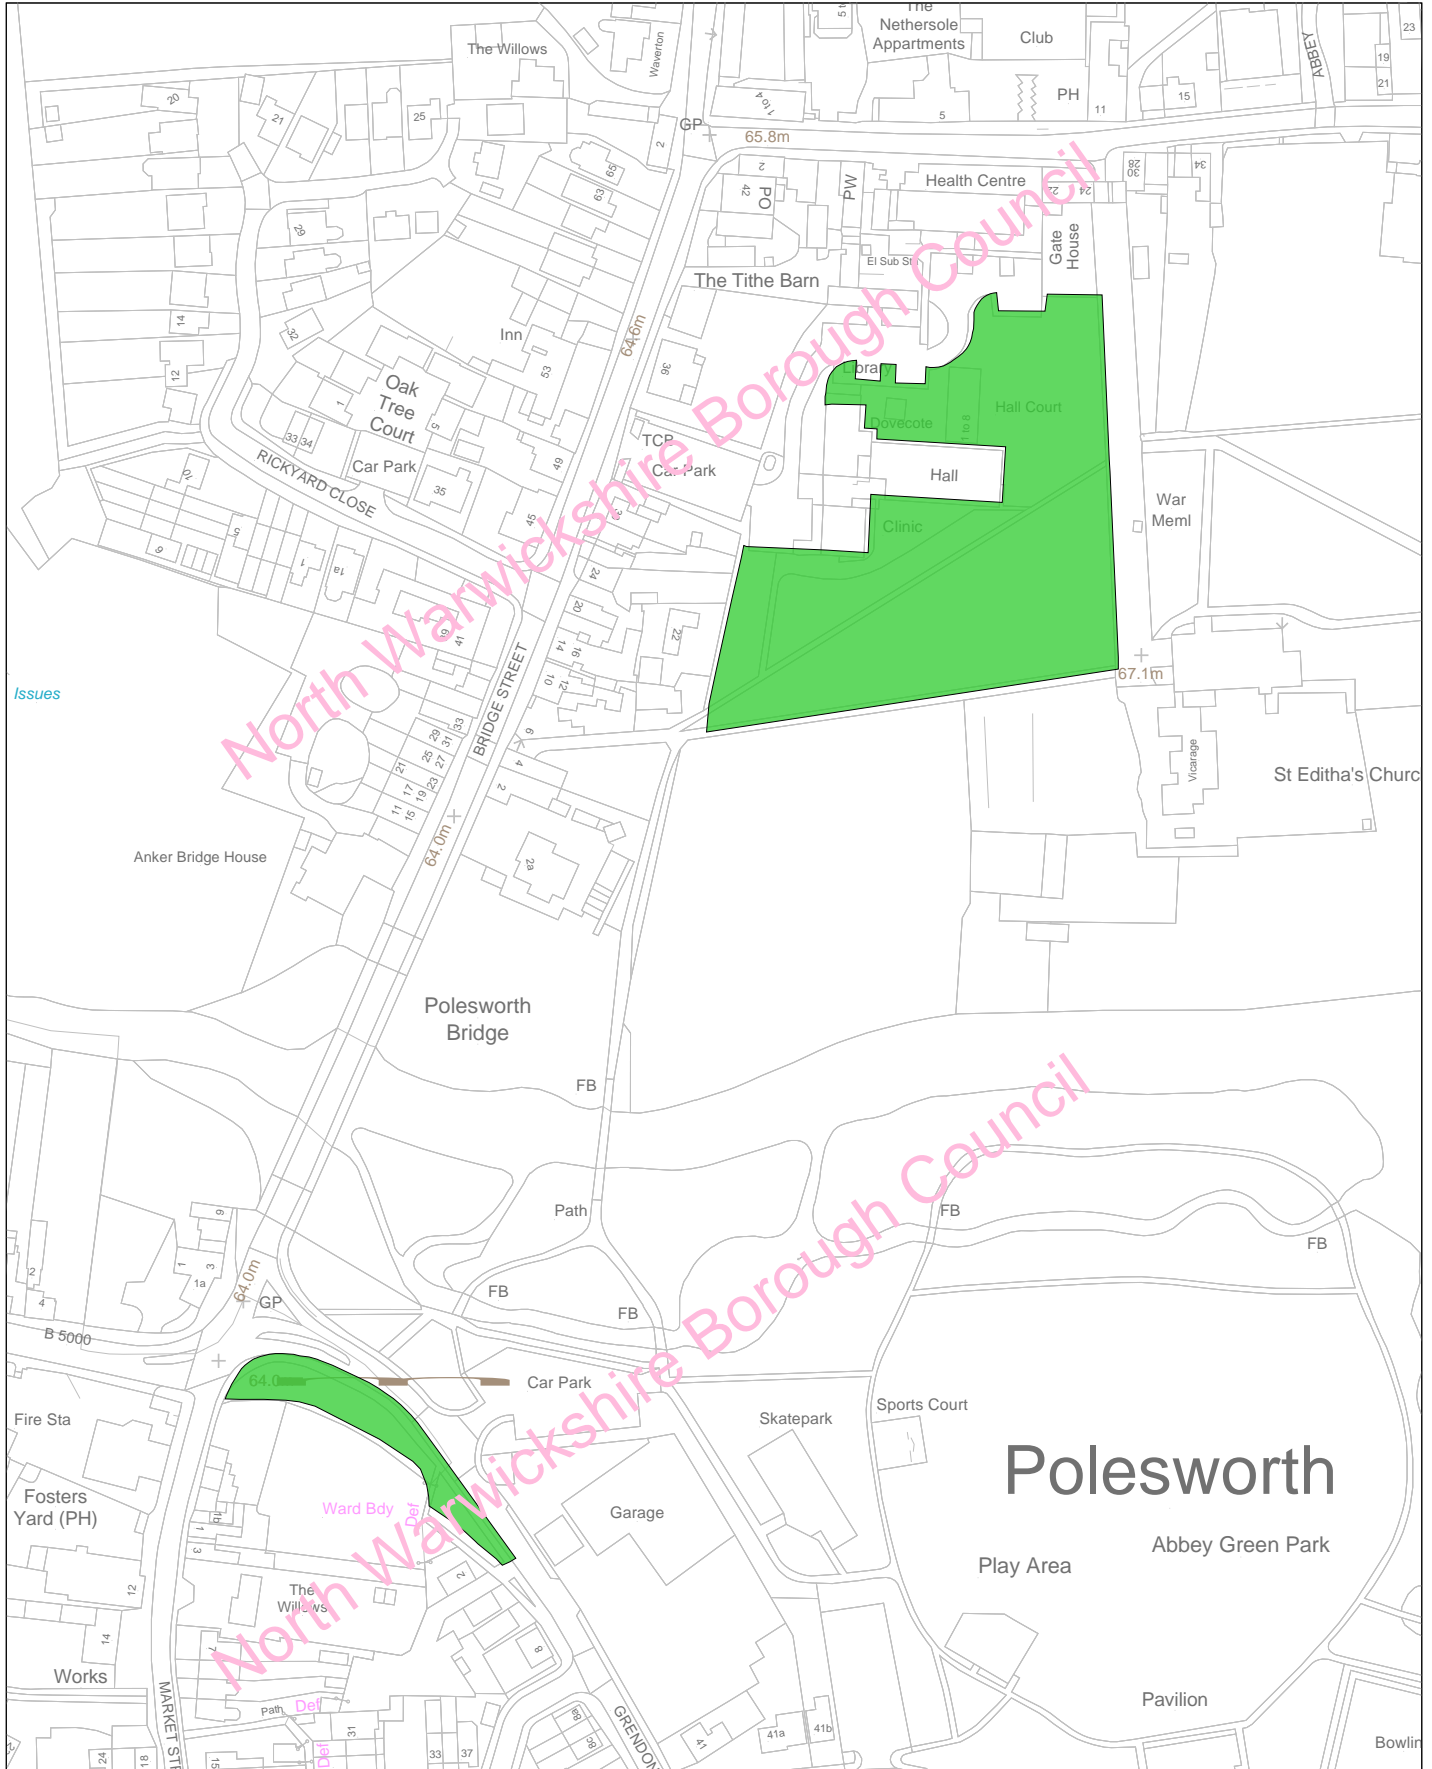

Date:01:09:21
Scale: 1:2000

North Warwickshire Local Plan
September 2021
LP20 Green Space


© Crown copyright and database rights 2021
Ordnance Survey 100017910



North Warwickshire
Borough Council



Policy LP20 - Coleshill (north) Green Space

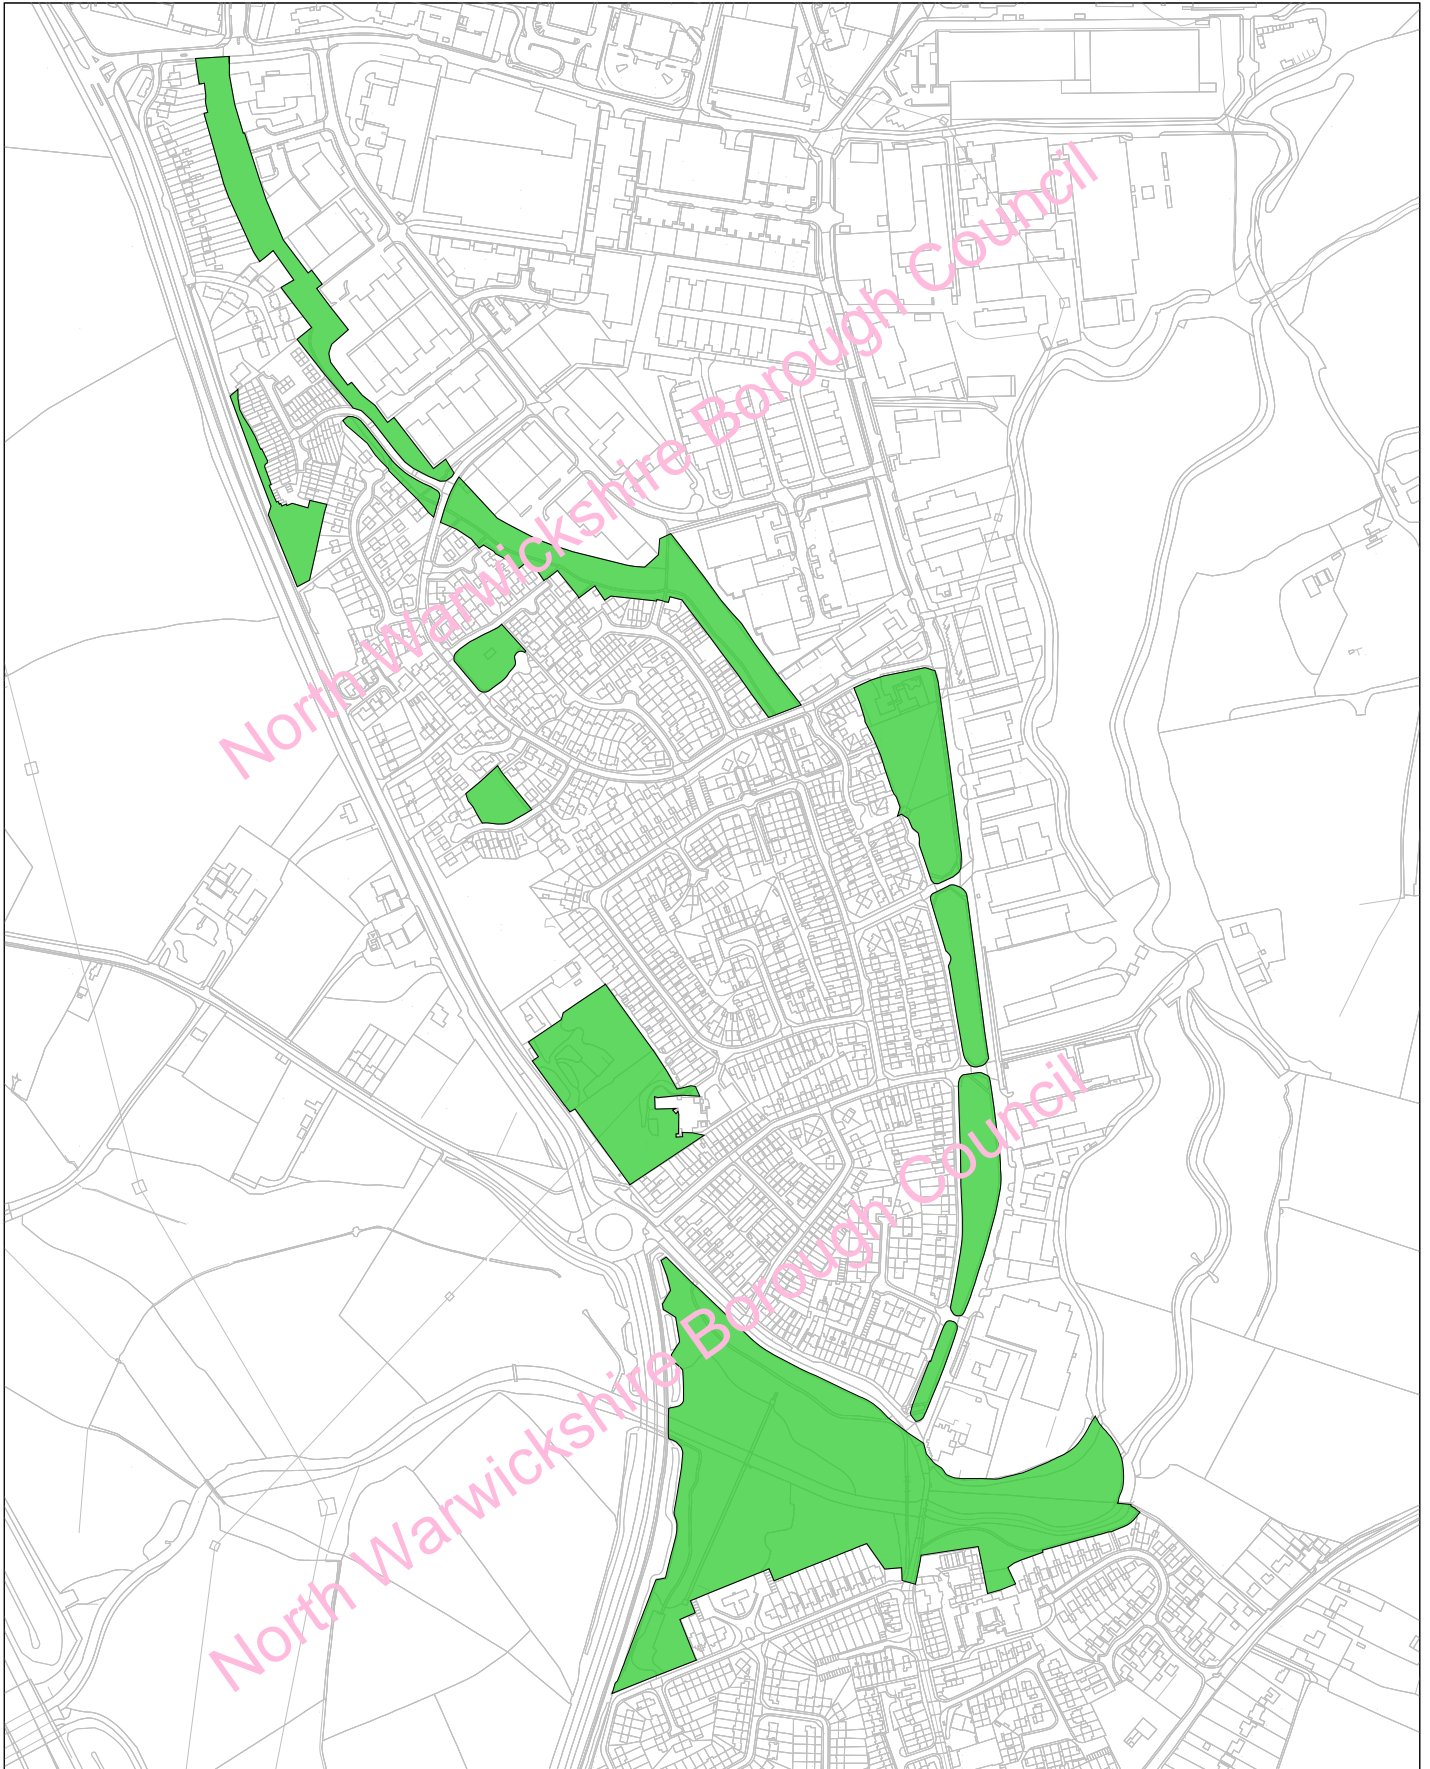

Date: 01/09/21
Scale: 1:7000

North Warwickshire Local Plan
September 2021
LP20 Green Space


© Crown copyright and database rights 2021
Ordnance Survey 100017910



North Warwickshire
Borough Council



Policy LP20 - Coleshill (central/south) Green Space

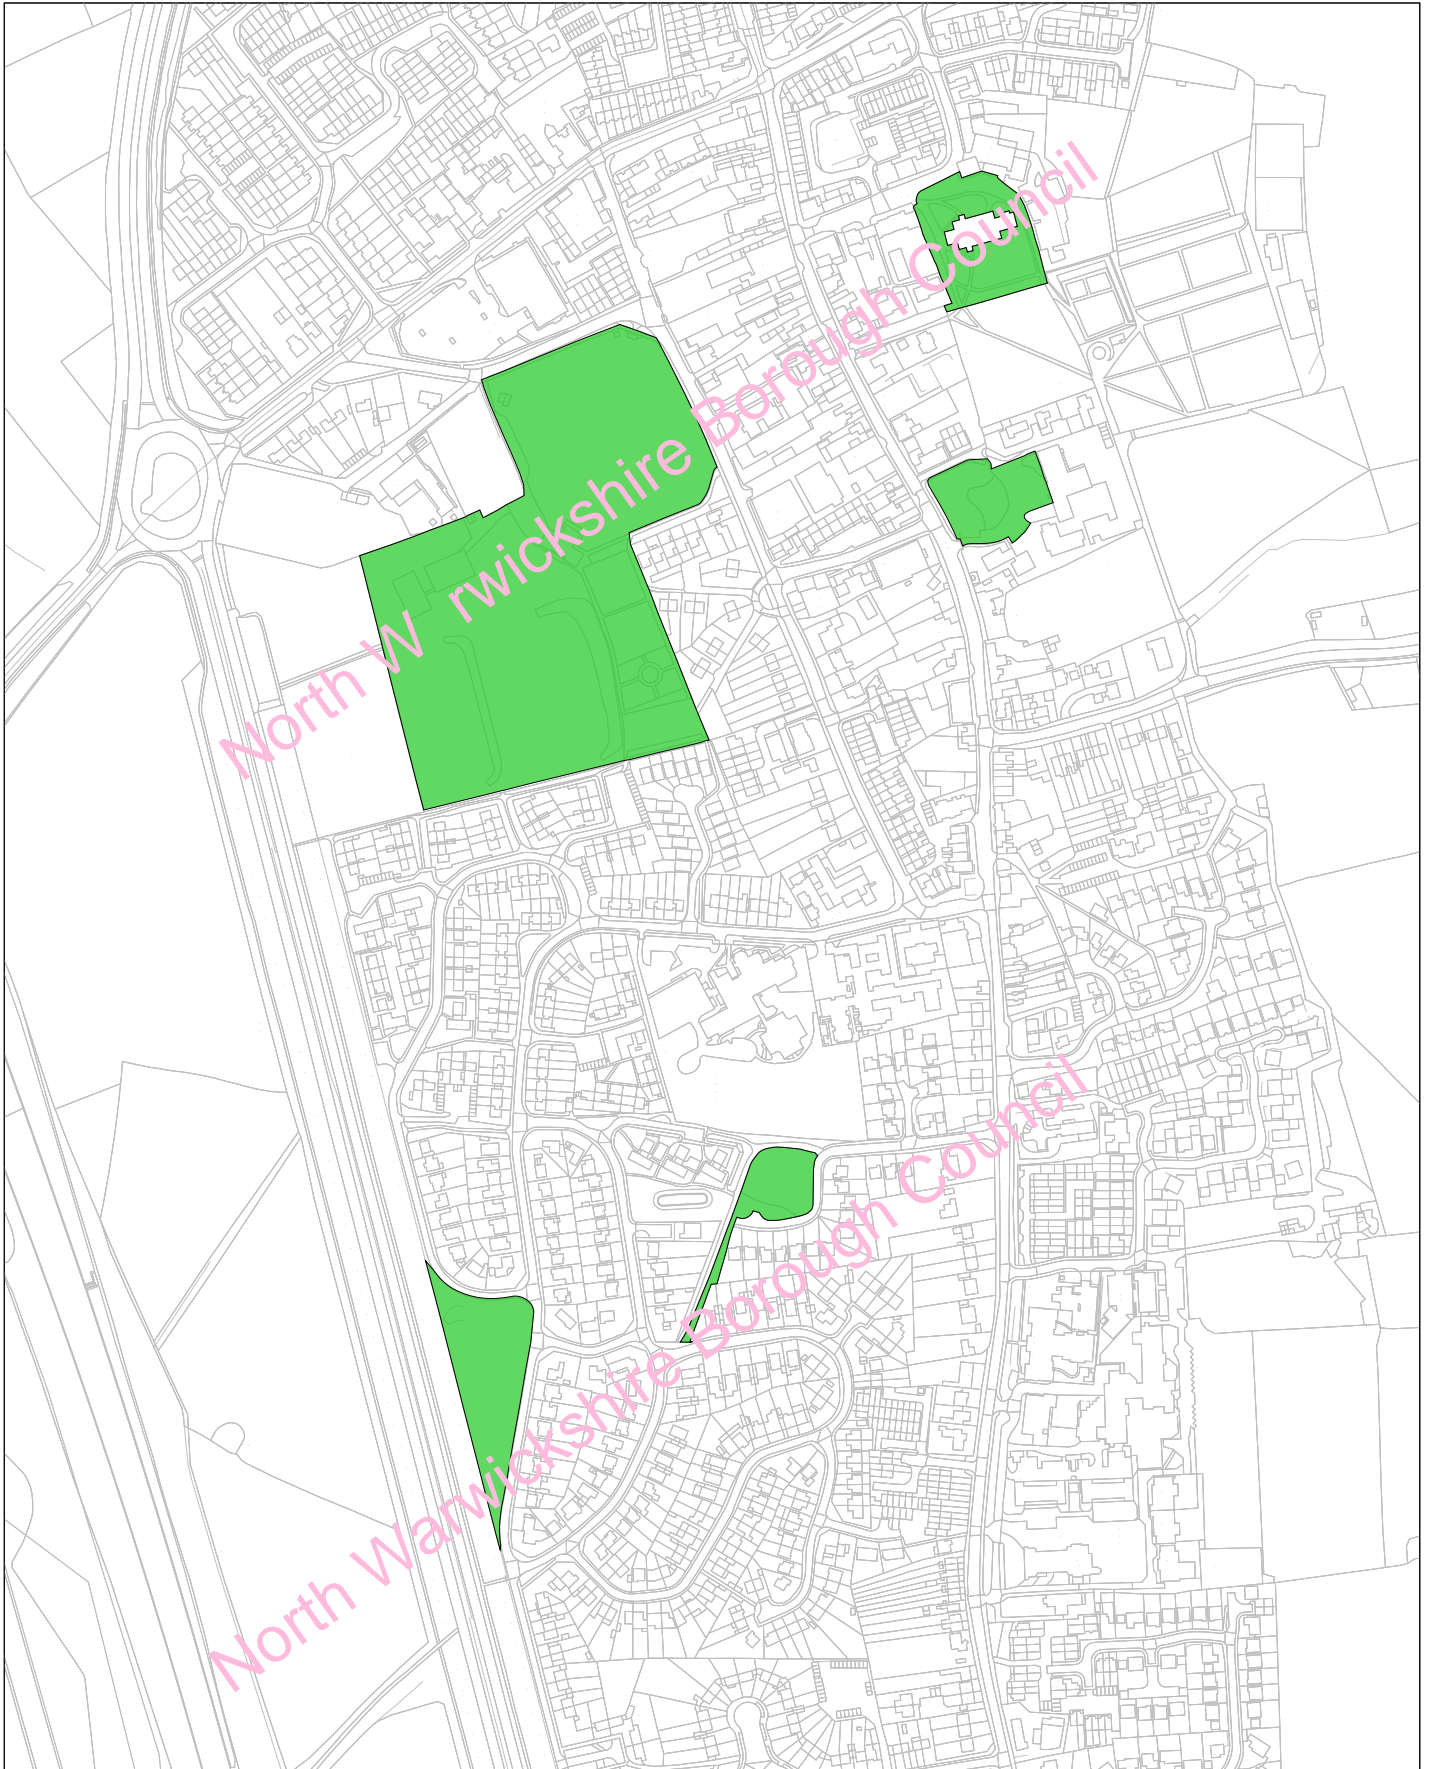

Date: 01:09:21
Scale: 1:5000

North Warwickshire Local Plan
September 2021
LP20 Green Space


© Crown copyright and database rights 2021
Ordnance Survey 100017910



North Warwickshire
Borough Council



Policy LP20 - Grendon Green Space

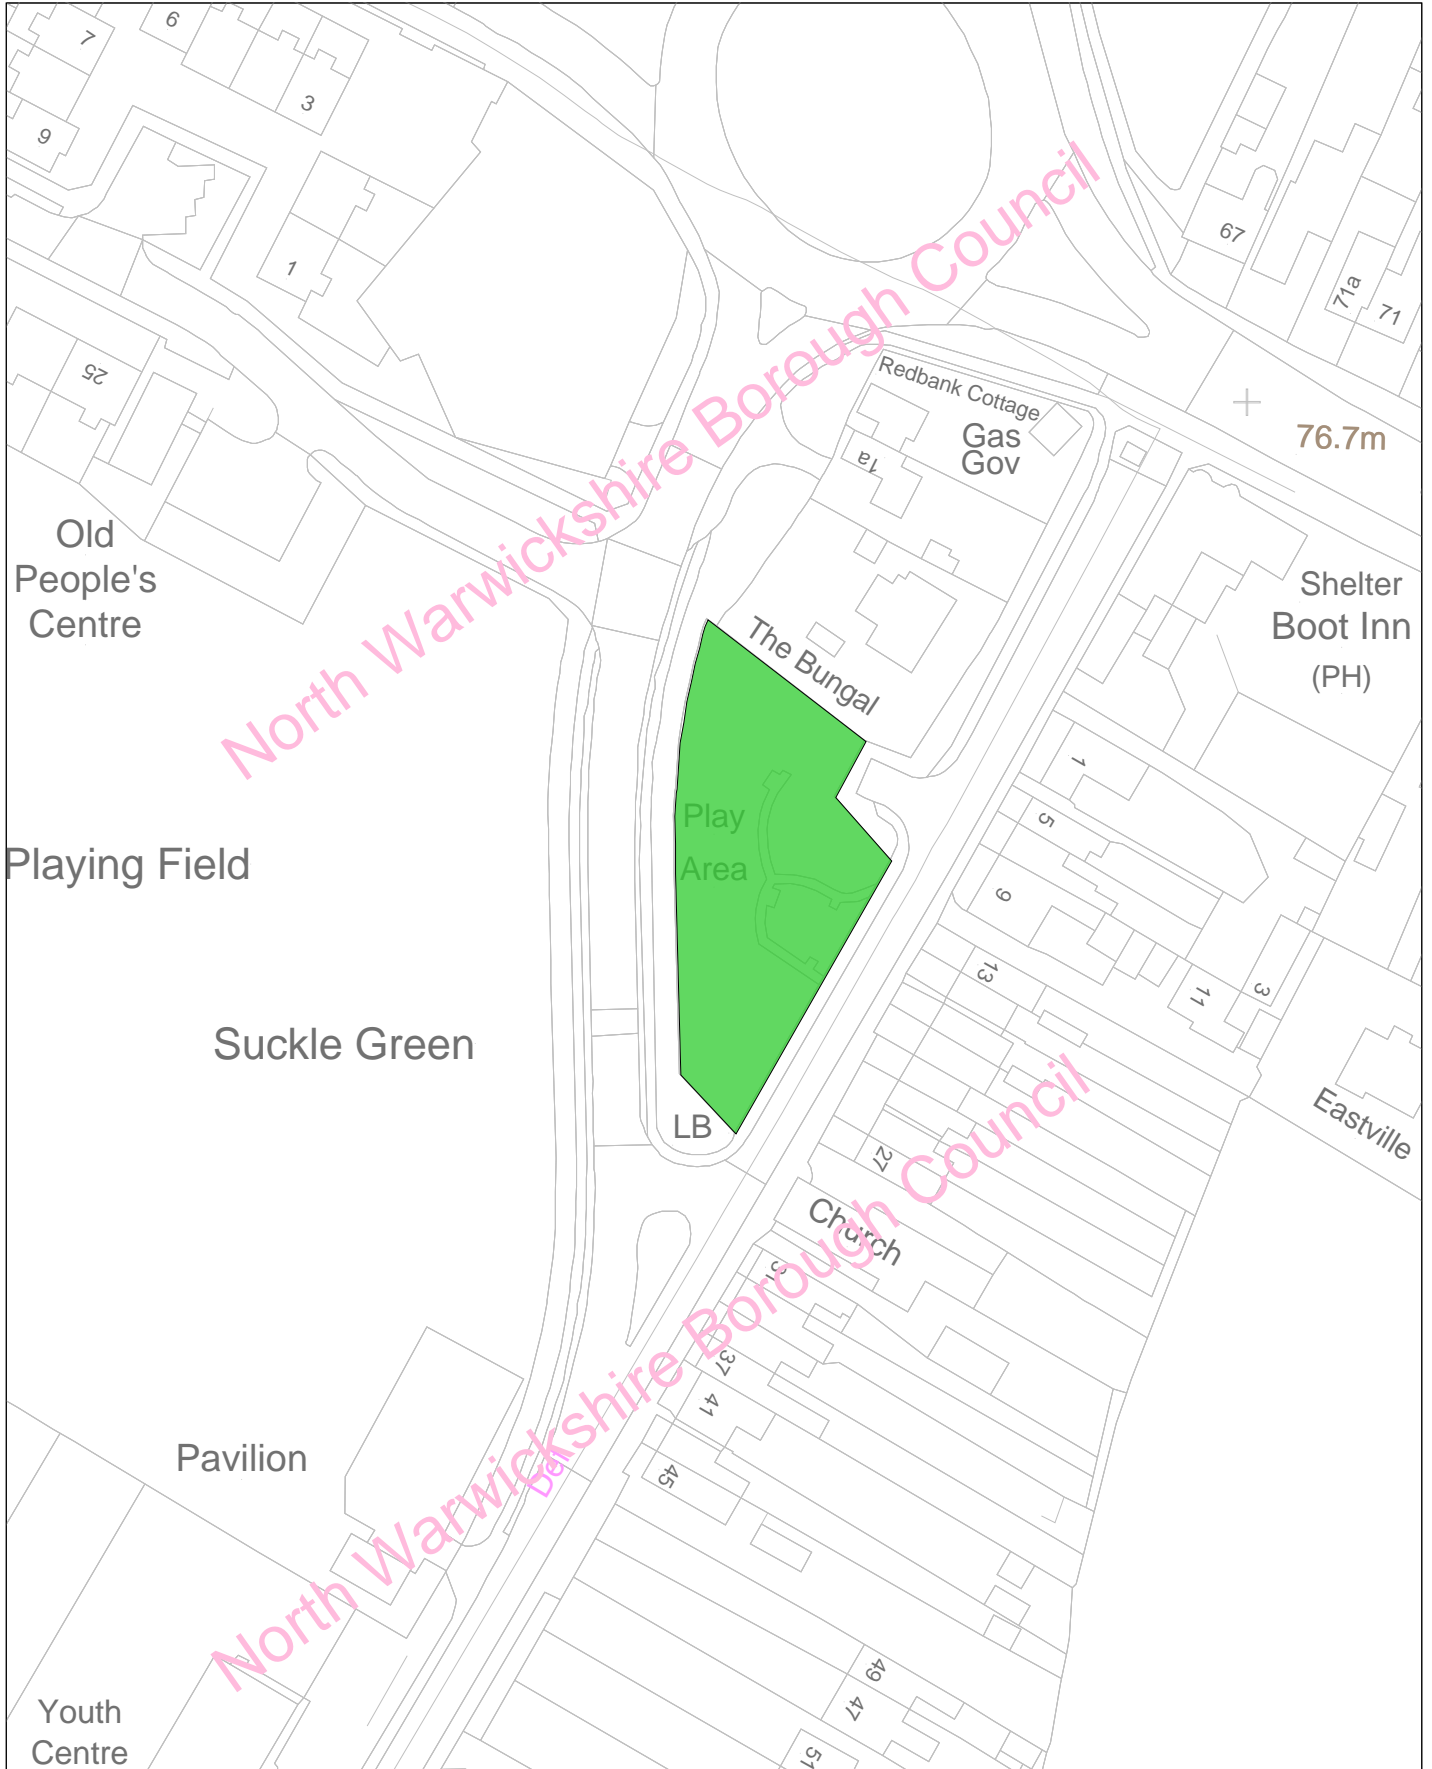

North Warwickshire Borough Council

Date: 01:09:21
 Scale: 1:1000
North Warwickshire Local Plan
September 2021
LP20 Green Space


© Crown copyright and database rights 2021
 Ordnance Survey 100017910



North Warwickshire
 Borough Council



Policy LP20 - Hartshill Green Space

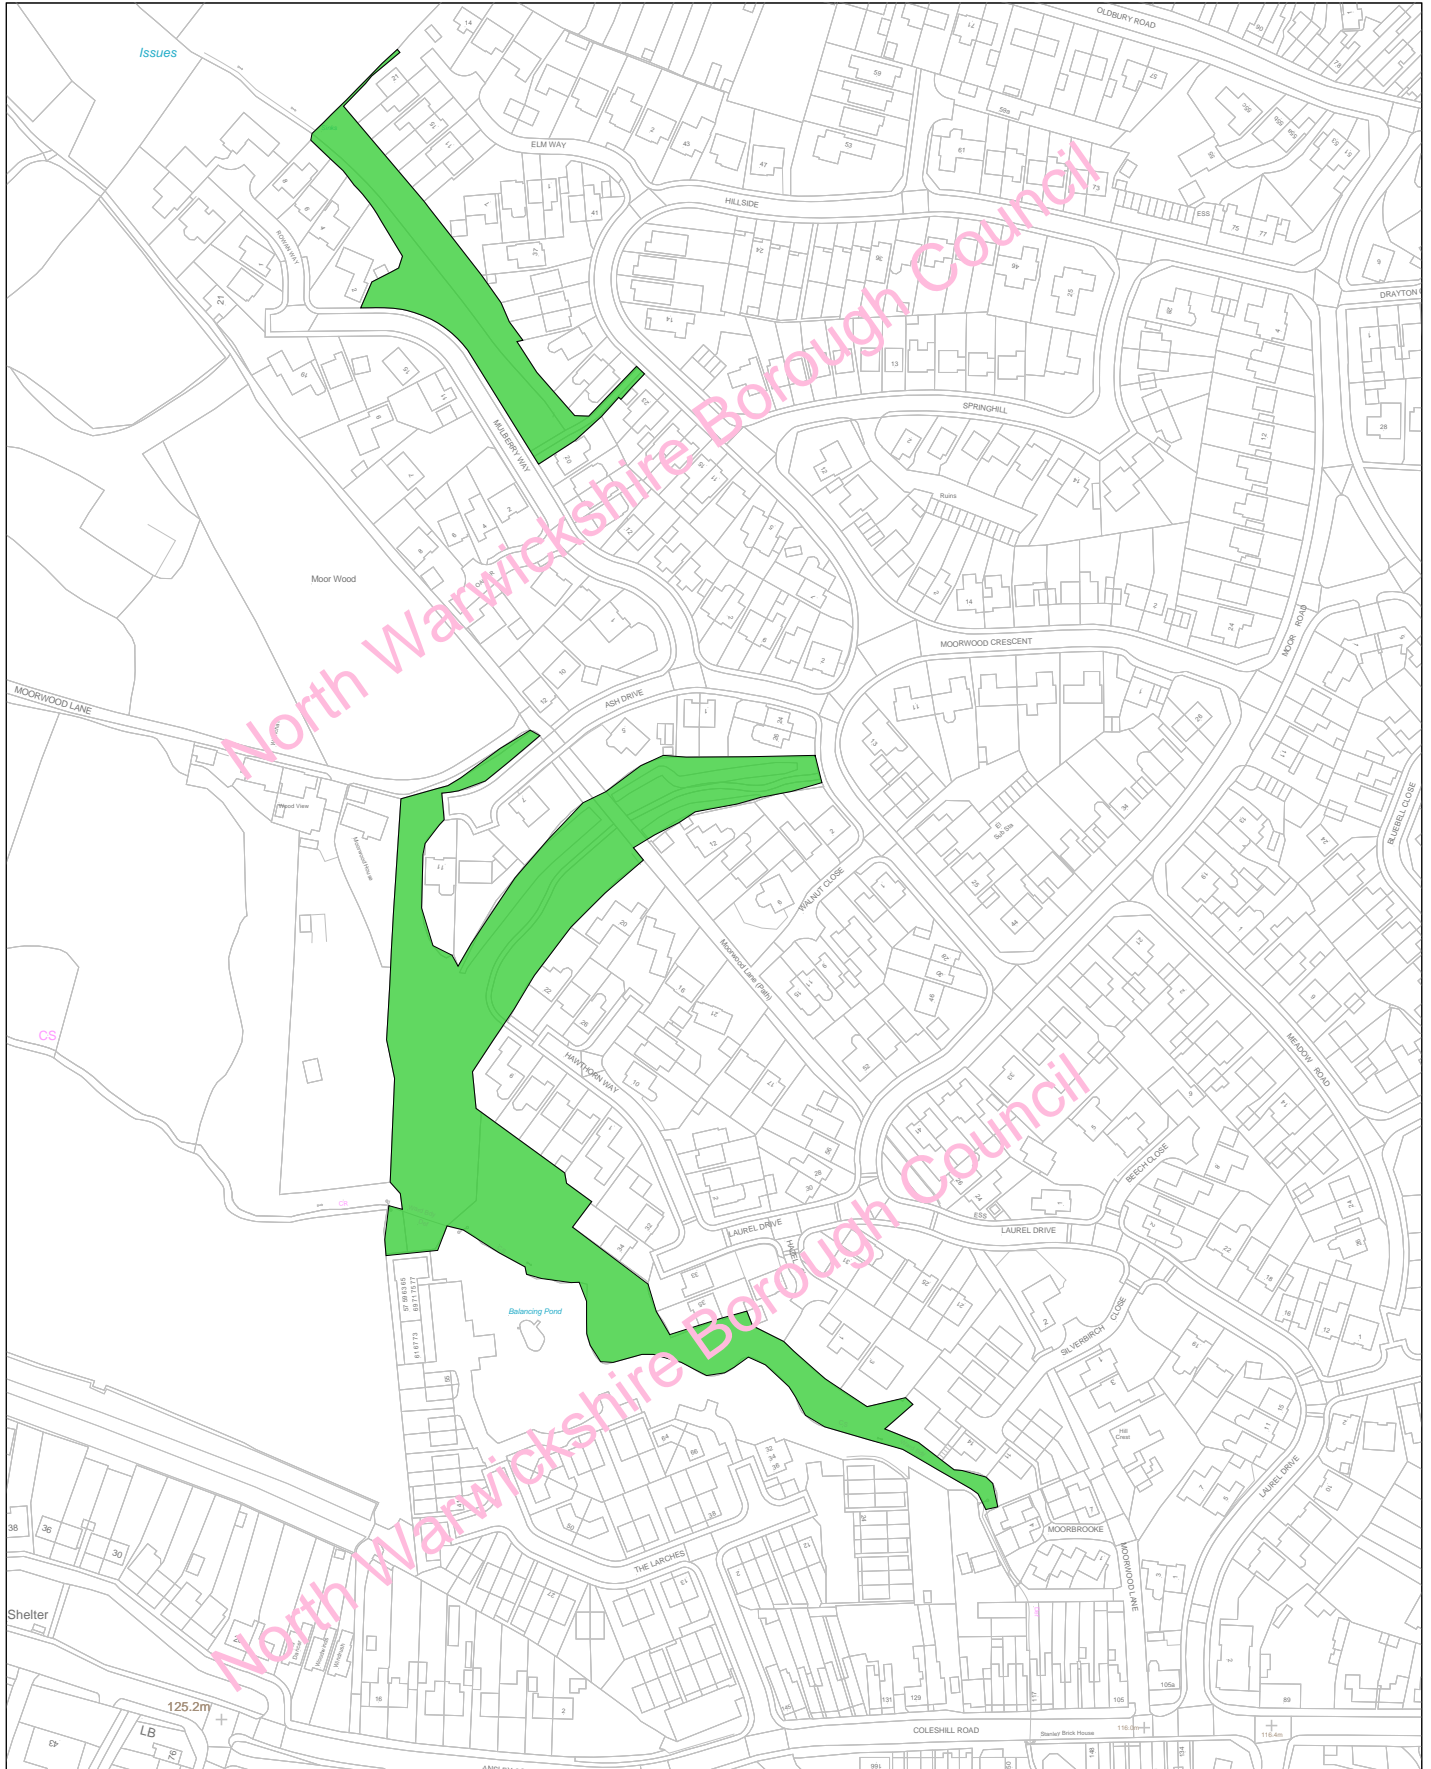

Date: 01/09/21
Scale: 1:2500

North Warwickshire Local Plan
September 2021
LP20 Green Space


© Crown copyright and database rights 2021
Ordnance Survey 100017910



North Warwickshire
Borough Council



Policy LP20 - Kingsburyl Green Space

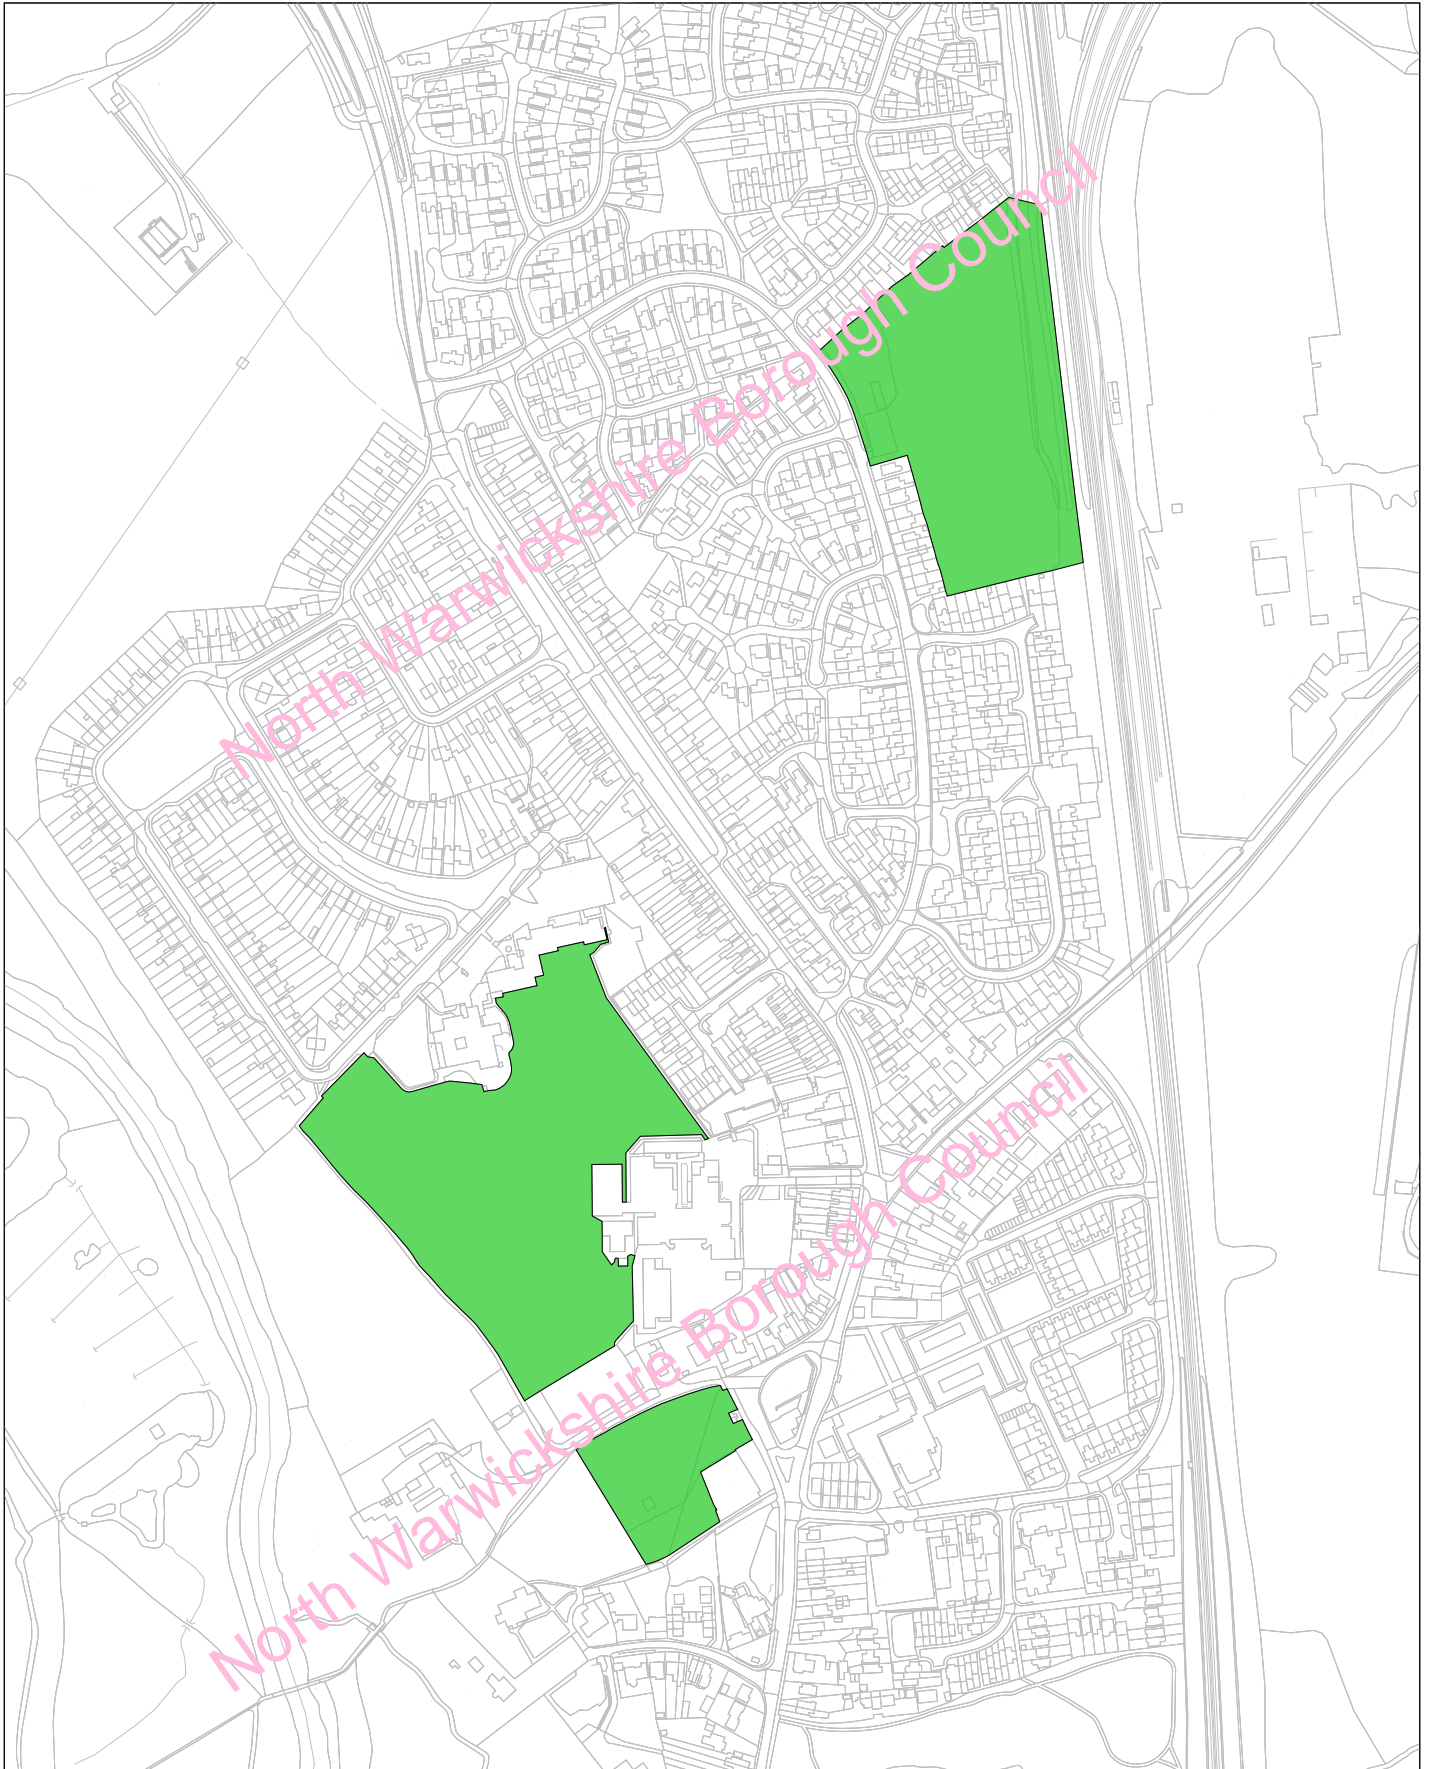

Date: 01:09:21
Scale: 1:5000

North Warwickshire Local Plan
September 2021
LP20 Green Space


© Crown copyright and database rights 2021
Ordnance Survey 100017910



North Warwickshire
Borough Council



Policy LP20 - New Arley Green Space

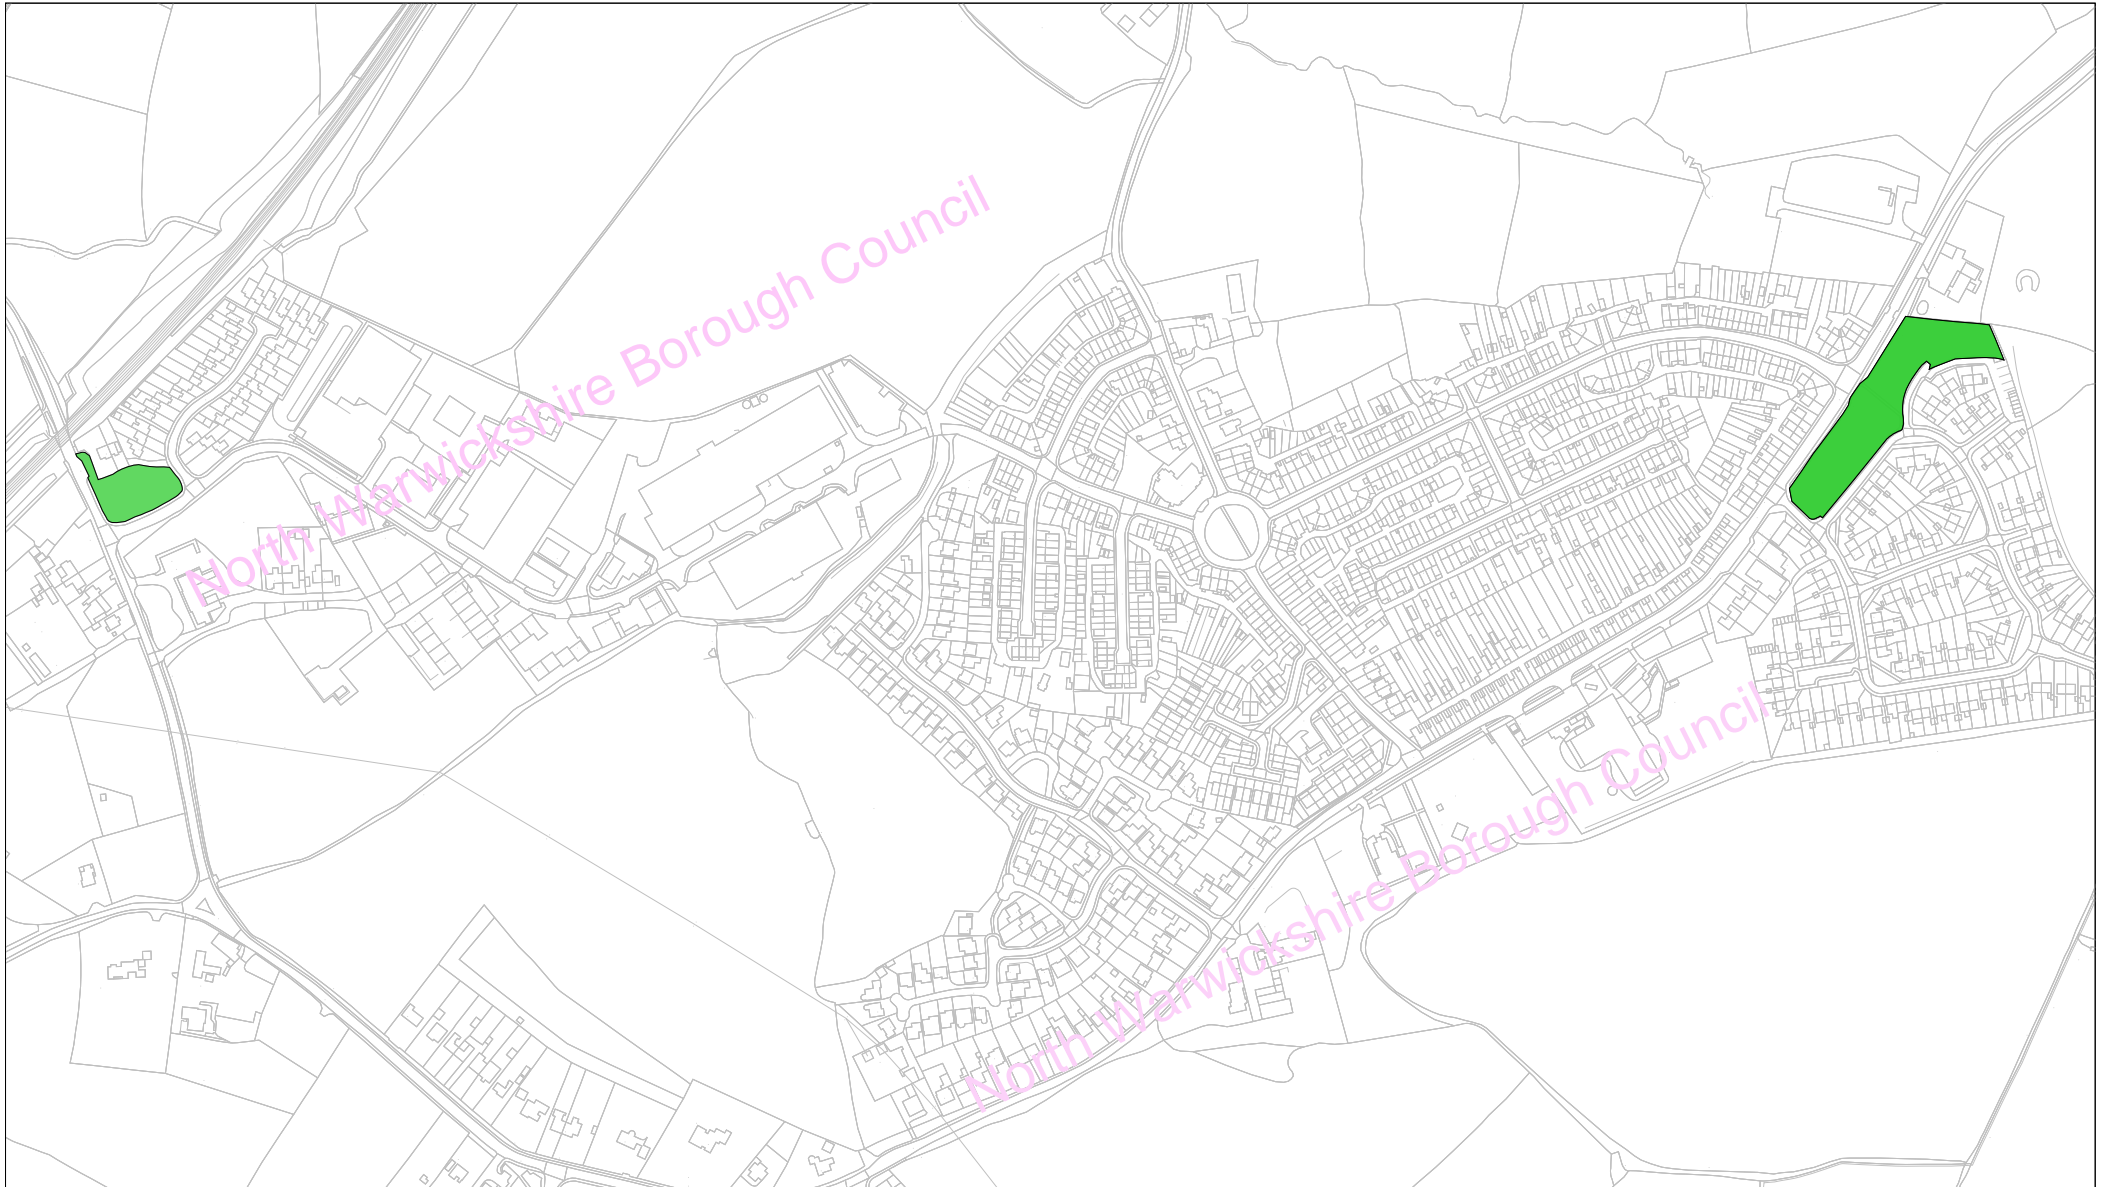

Date:01:09:21
Scale: 1:5250

North Warwickshire Local Plan
September 2021
LP20 Green Space


(C) Crown copyright and database rights 2021 Ordnance Survey 100017910



North Warwickshire
Borough Council



Policy LP20 - Old Arley Green Space

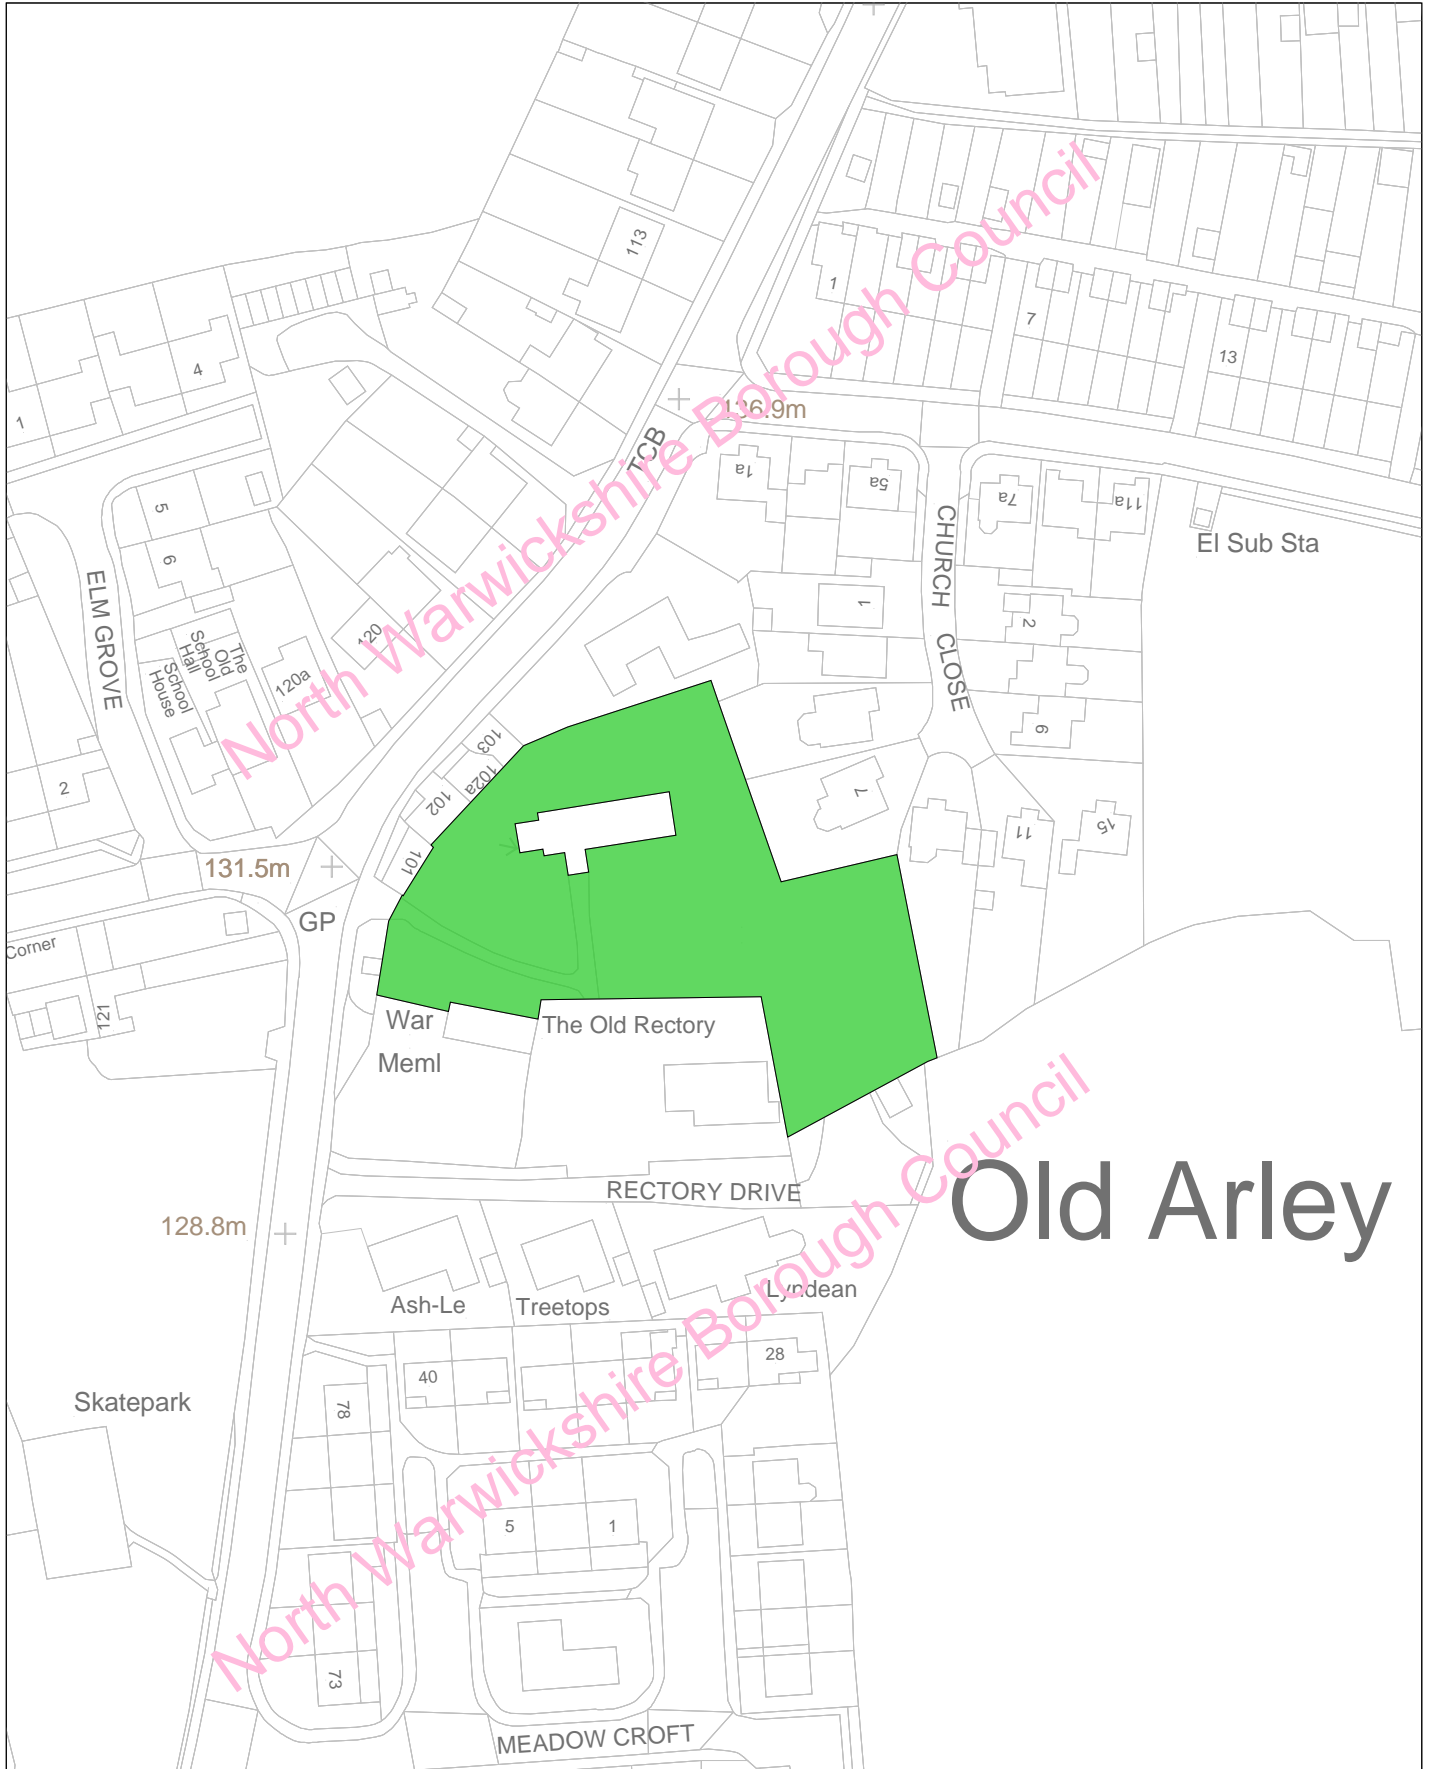

Old Arley

Date: 01:09:21
Scale: 1:1250

North Warwickshire Local Plan
September 2021
LP20 Green Space


© Crown copyright and database rights 2021
Ordnance Survey 100017910



North Warwickshire
Borough Council



Policy LP20 - Water Orton Green Space

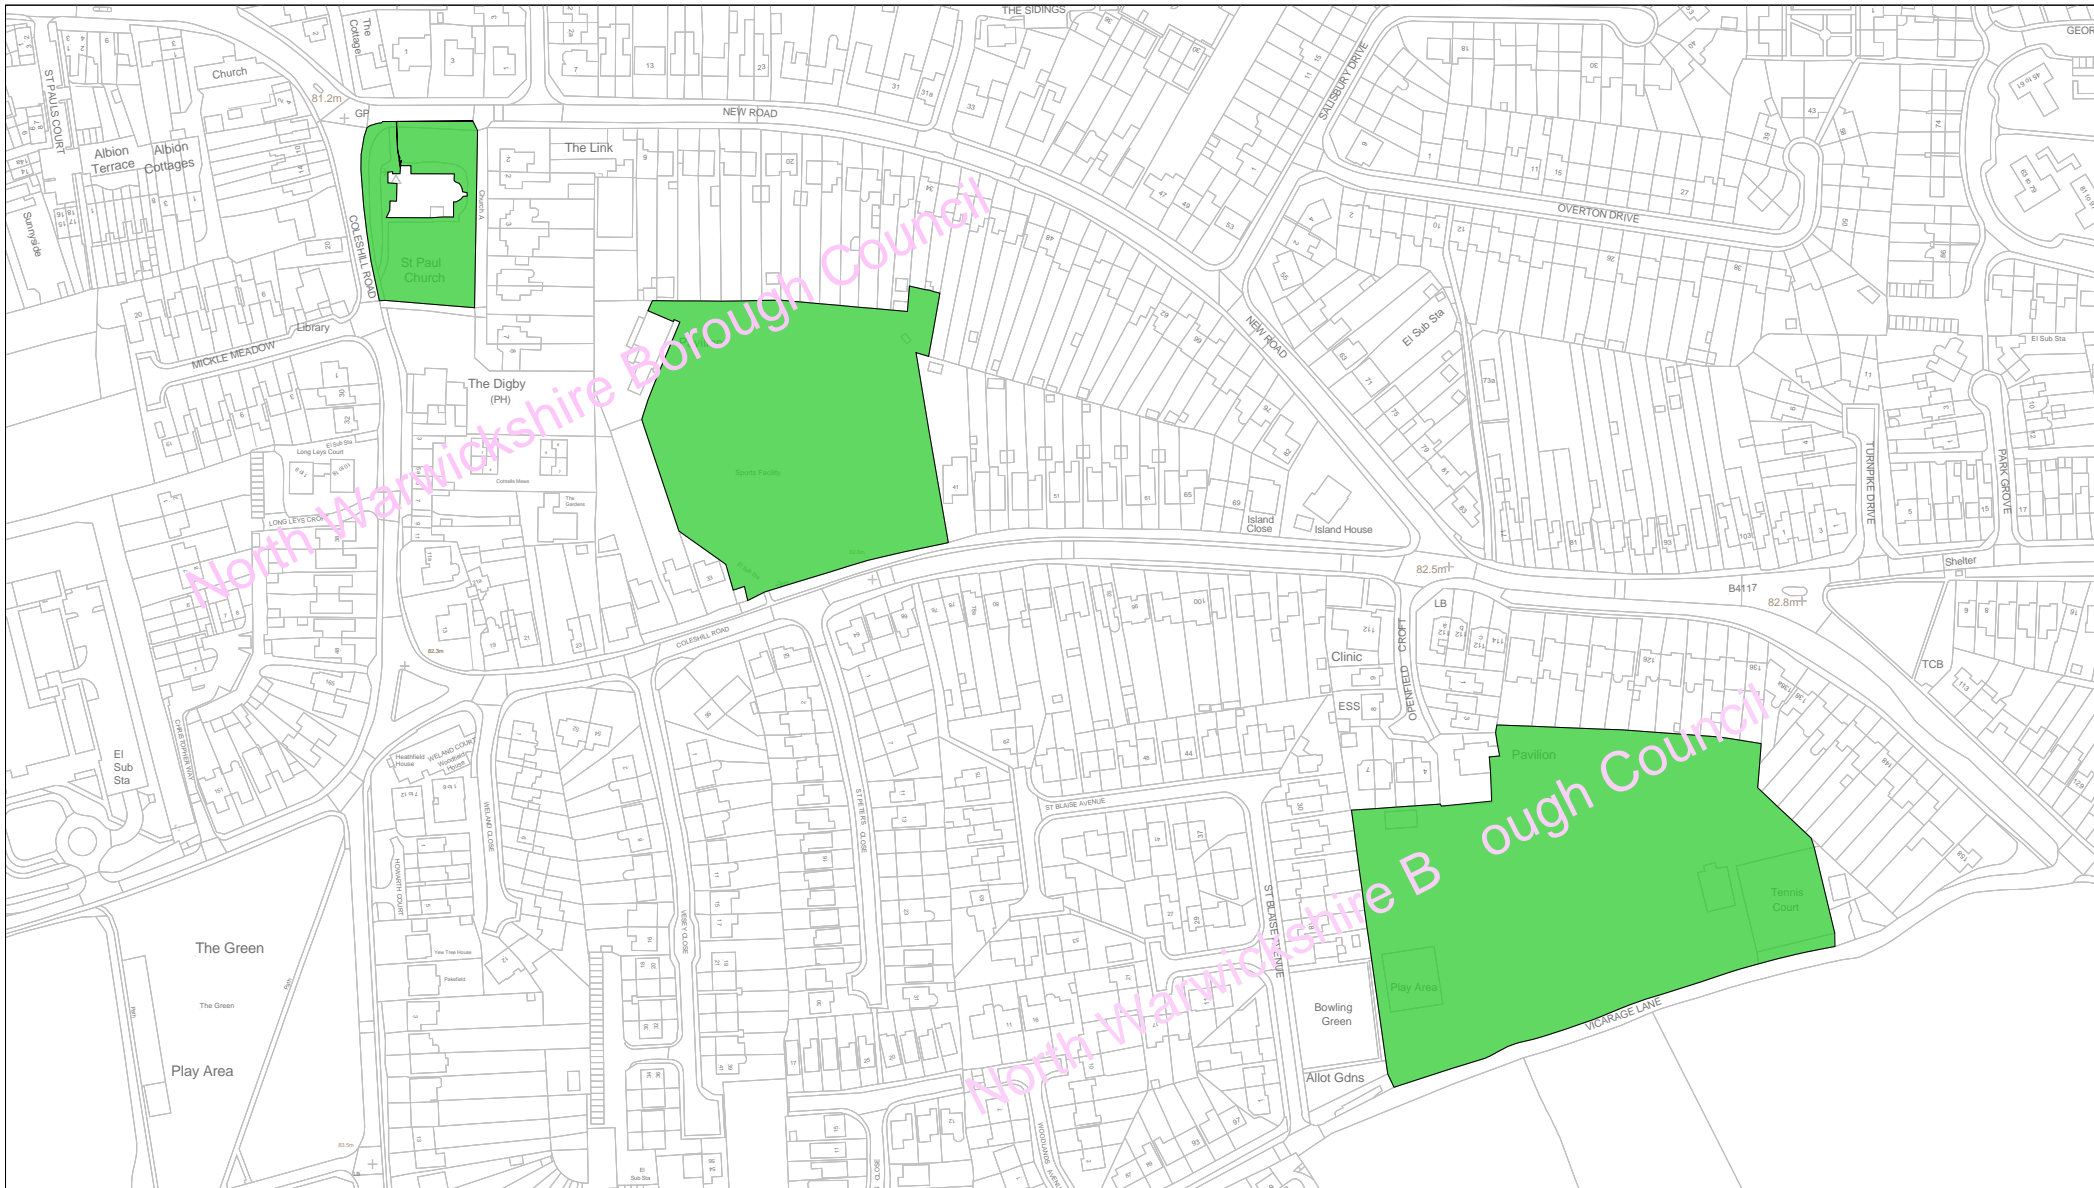

Date: 01:09:21
Scale: 1:3000

North Warwickshire Local Plan September 2021 LP20 Green Space


(C) Crown copyright and database rights 2021 Ordnance Survey 100017910



North Warwickshire
Borough Council



Policy LP20 - Curdworth Green Space

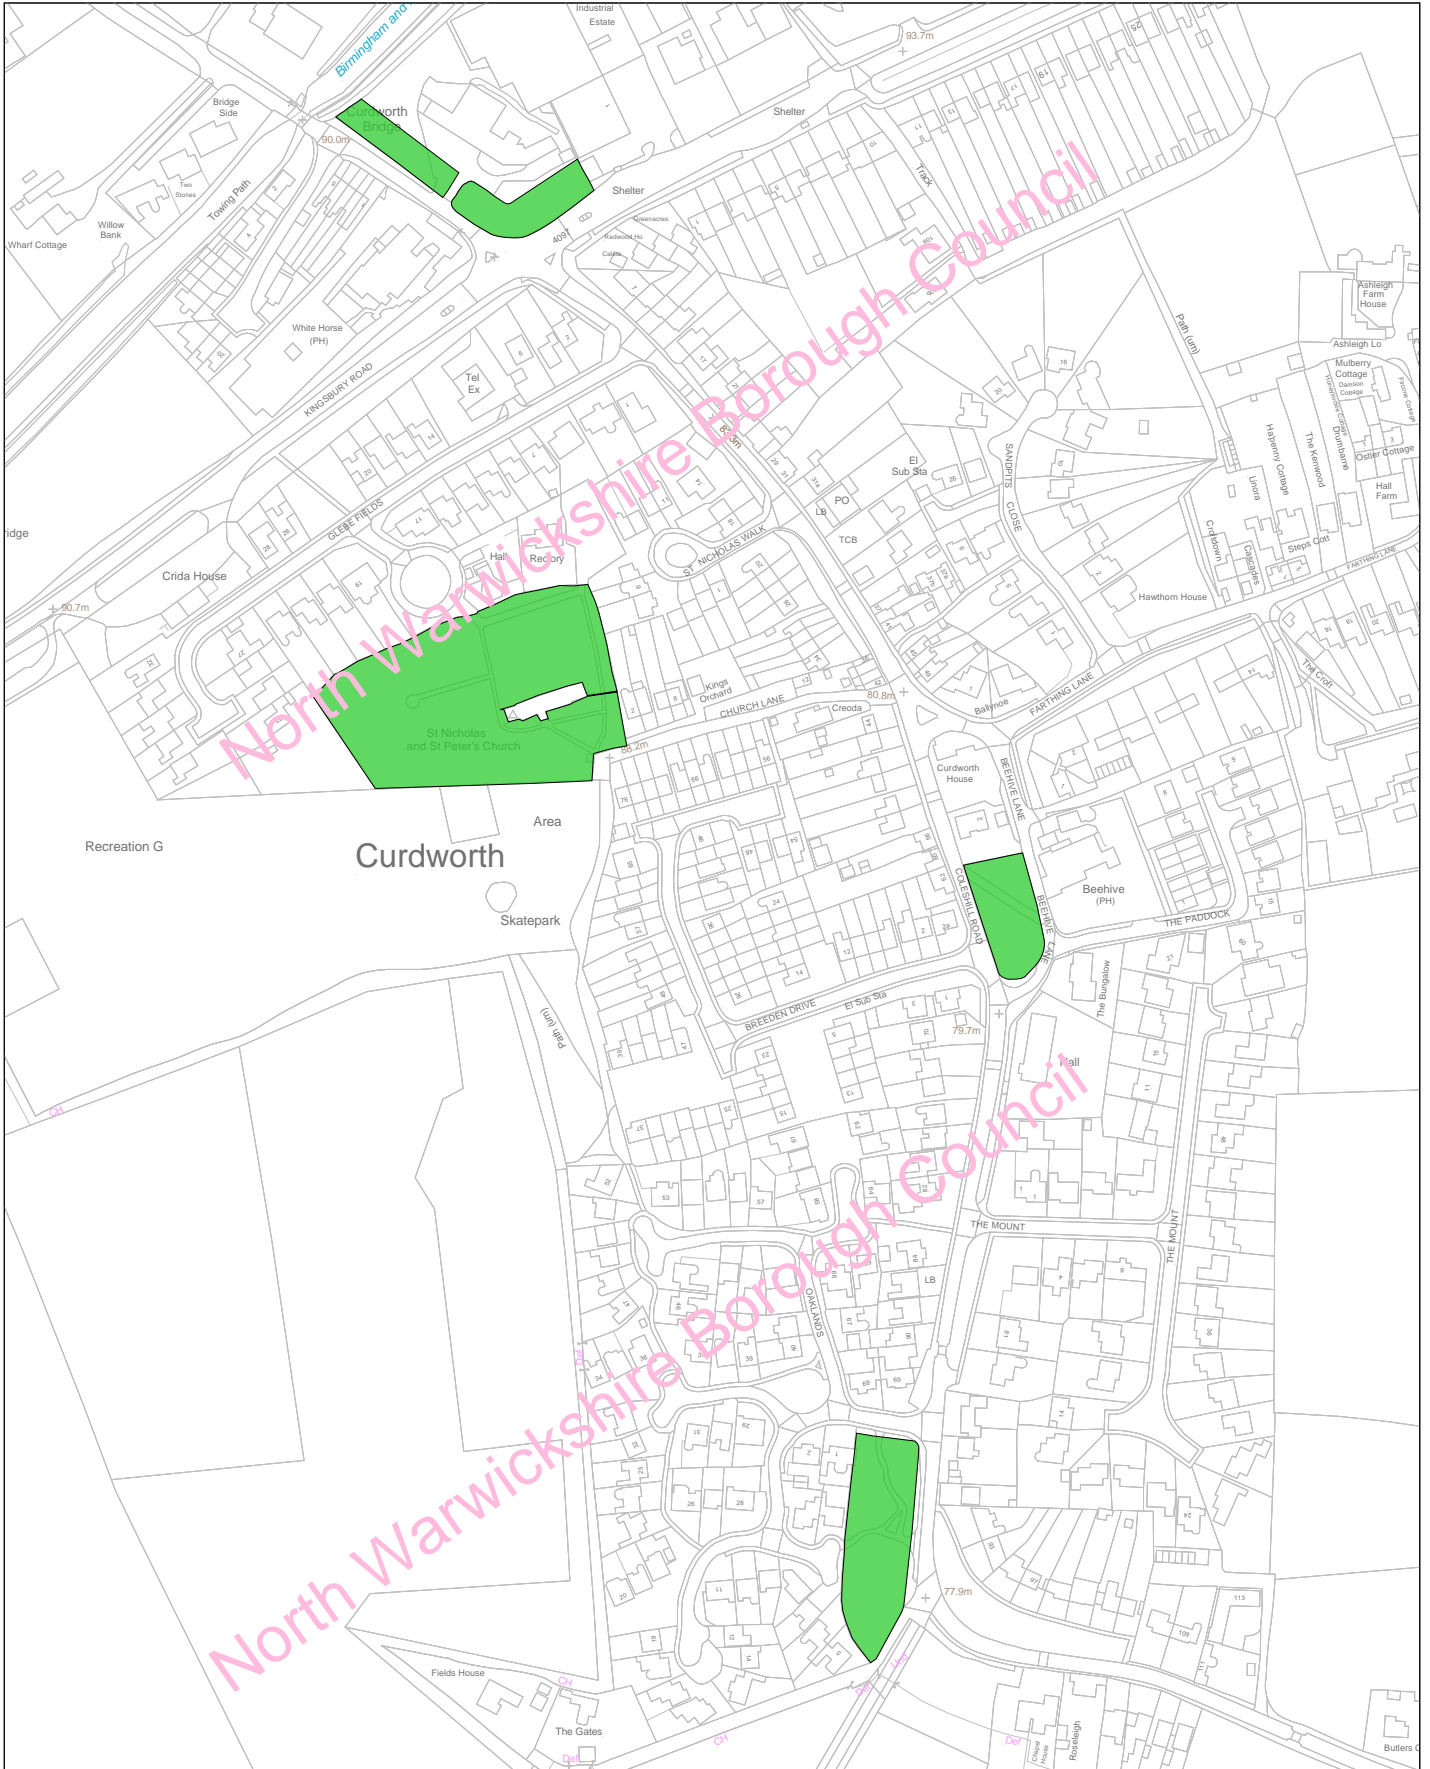

Date: 01:09:21
Scale: 1:3250

North Warwickshire Local Plan
September 2021
LP20 Green Space


© Crown copyright and database rights 2021
Ordnance Survey 100017910



North Warwickshire
Borough Council



Policy LP20 - Fillongley Green Space

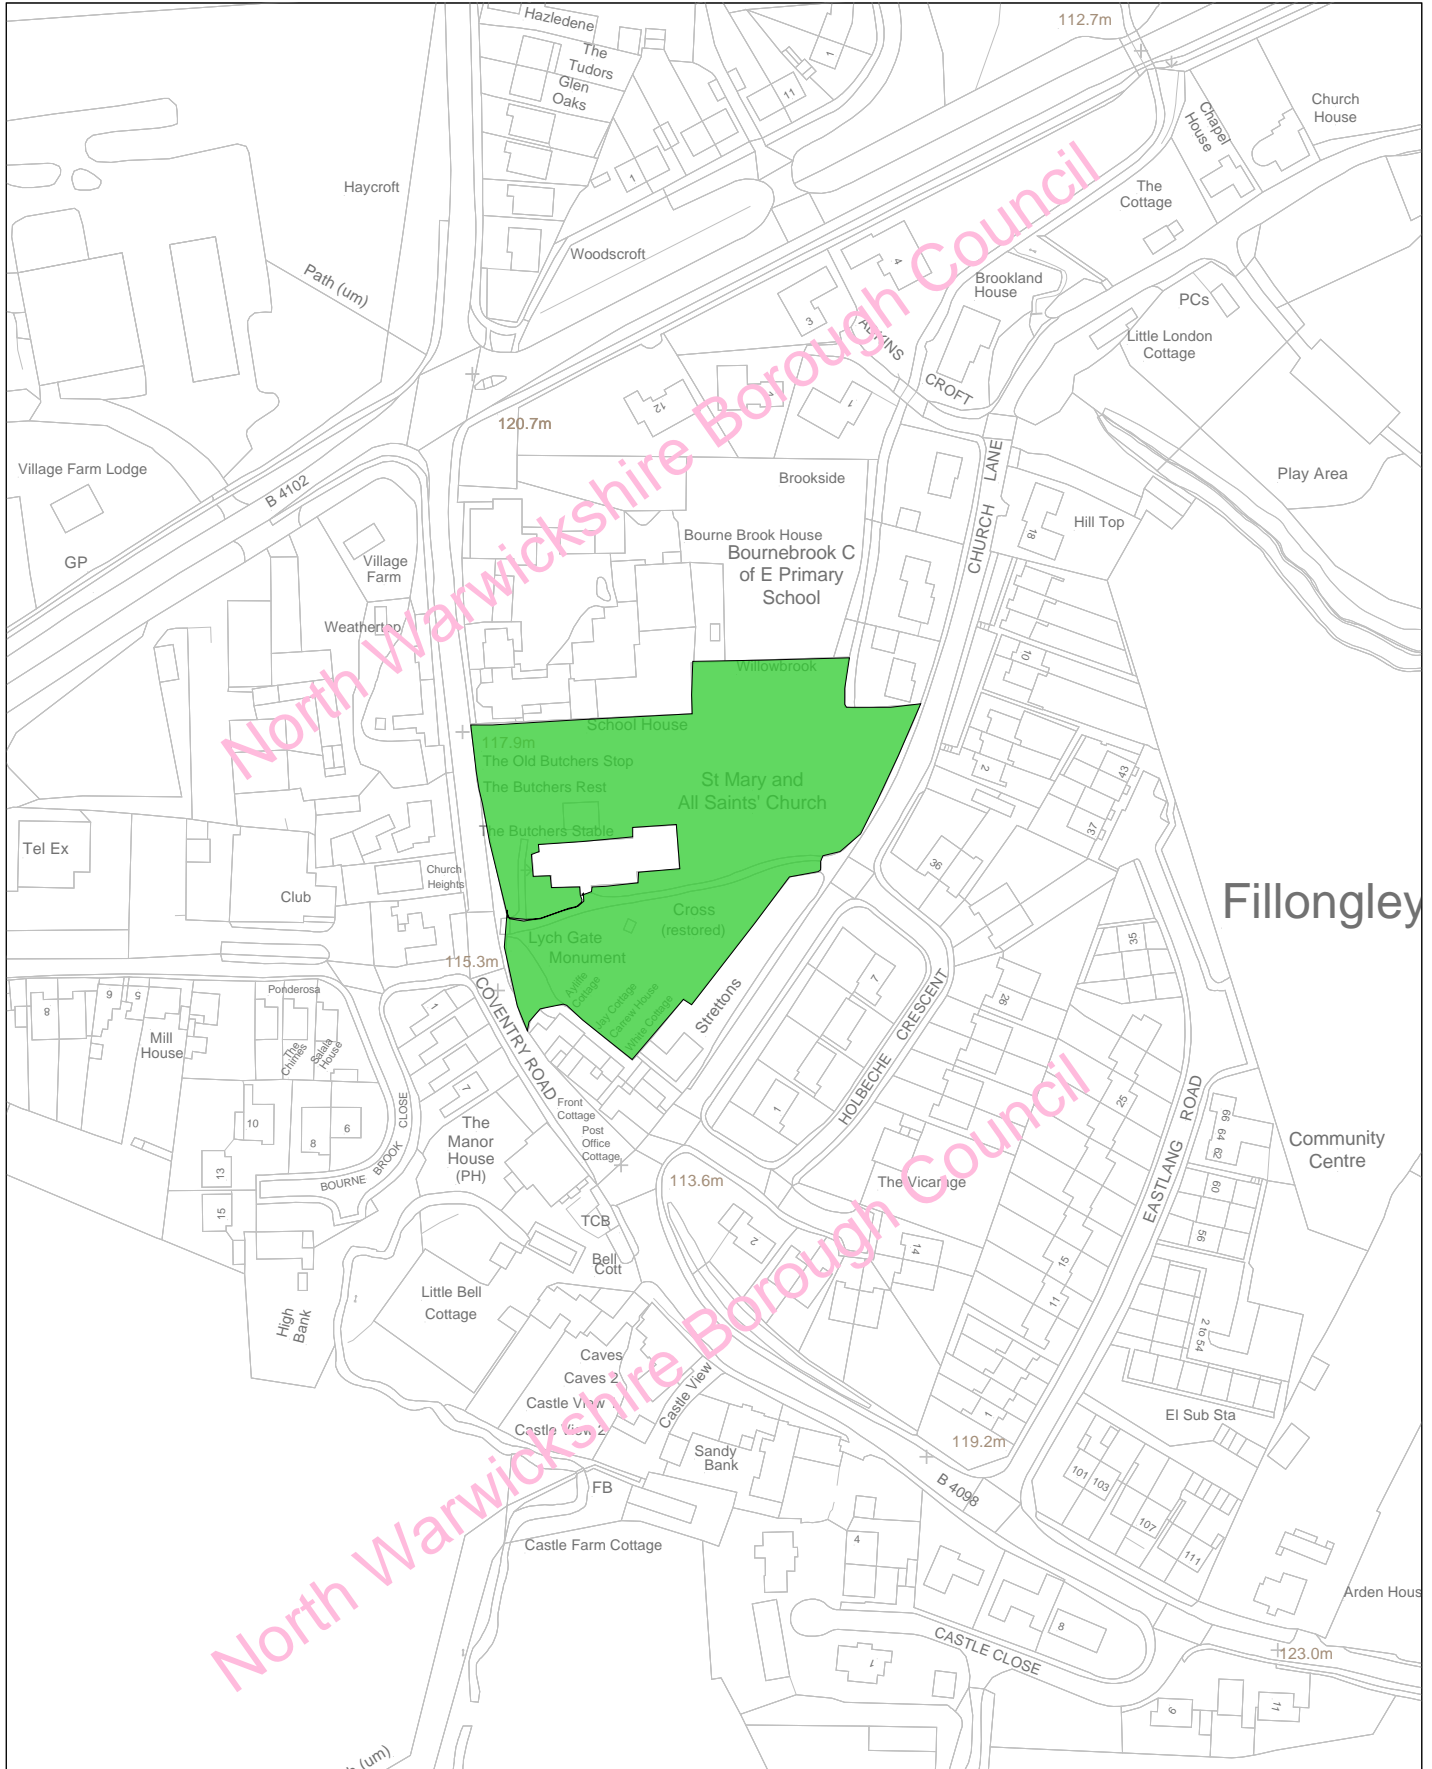

Date: 01/09/21
Scale: 1:2000

North Warwickshire Local Plan
September 2021
LP20 Green Space


© Crown copyright and database rights 2021
Ordnance Survey 100017910



North Warwickshire
Borough Council



Policy LP20 - Newton Regis Green Space

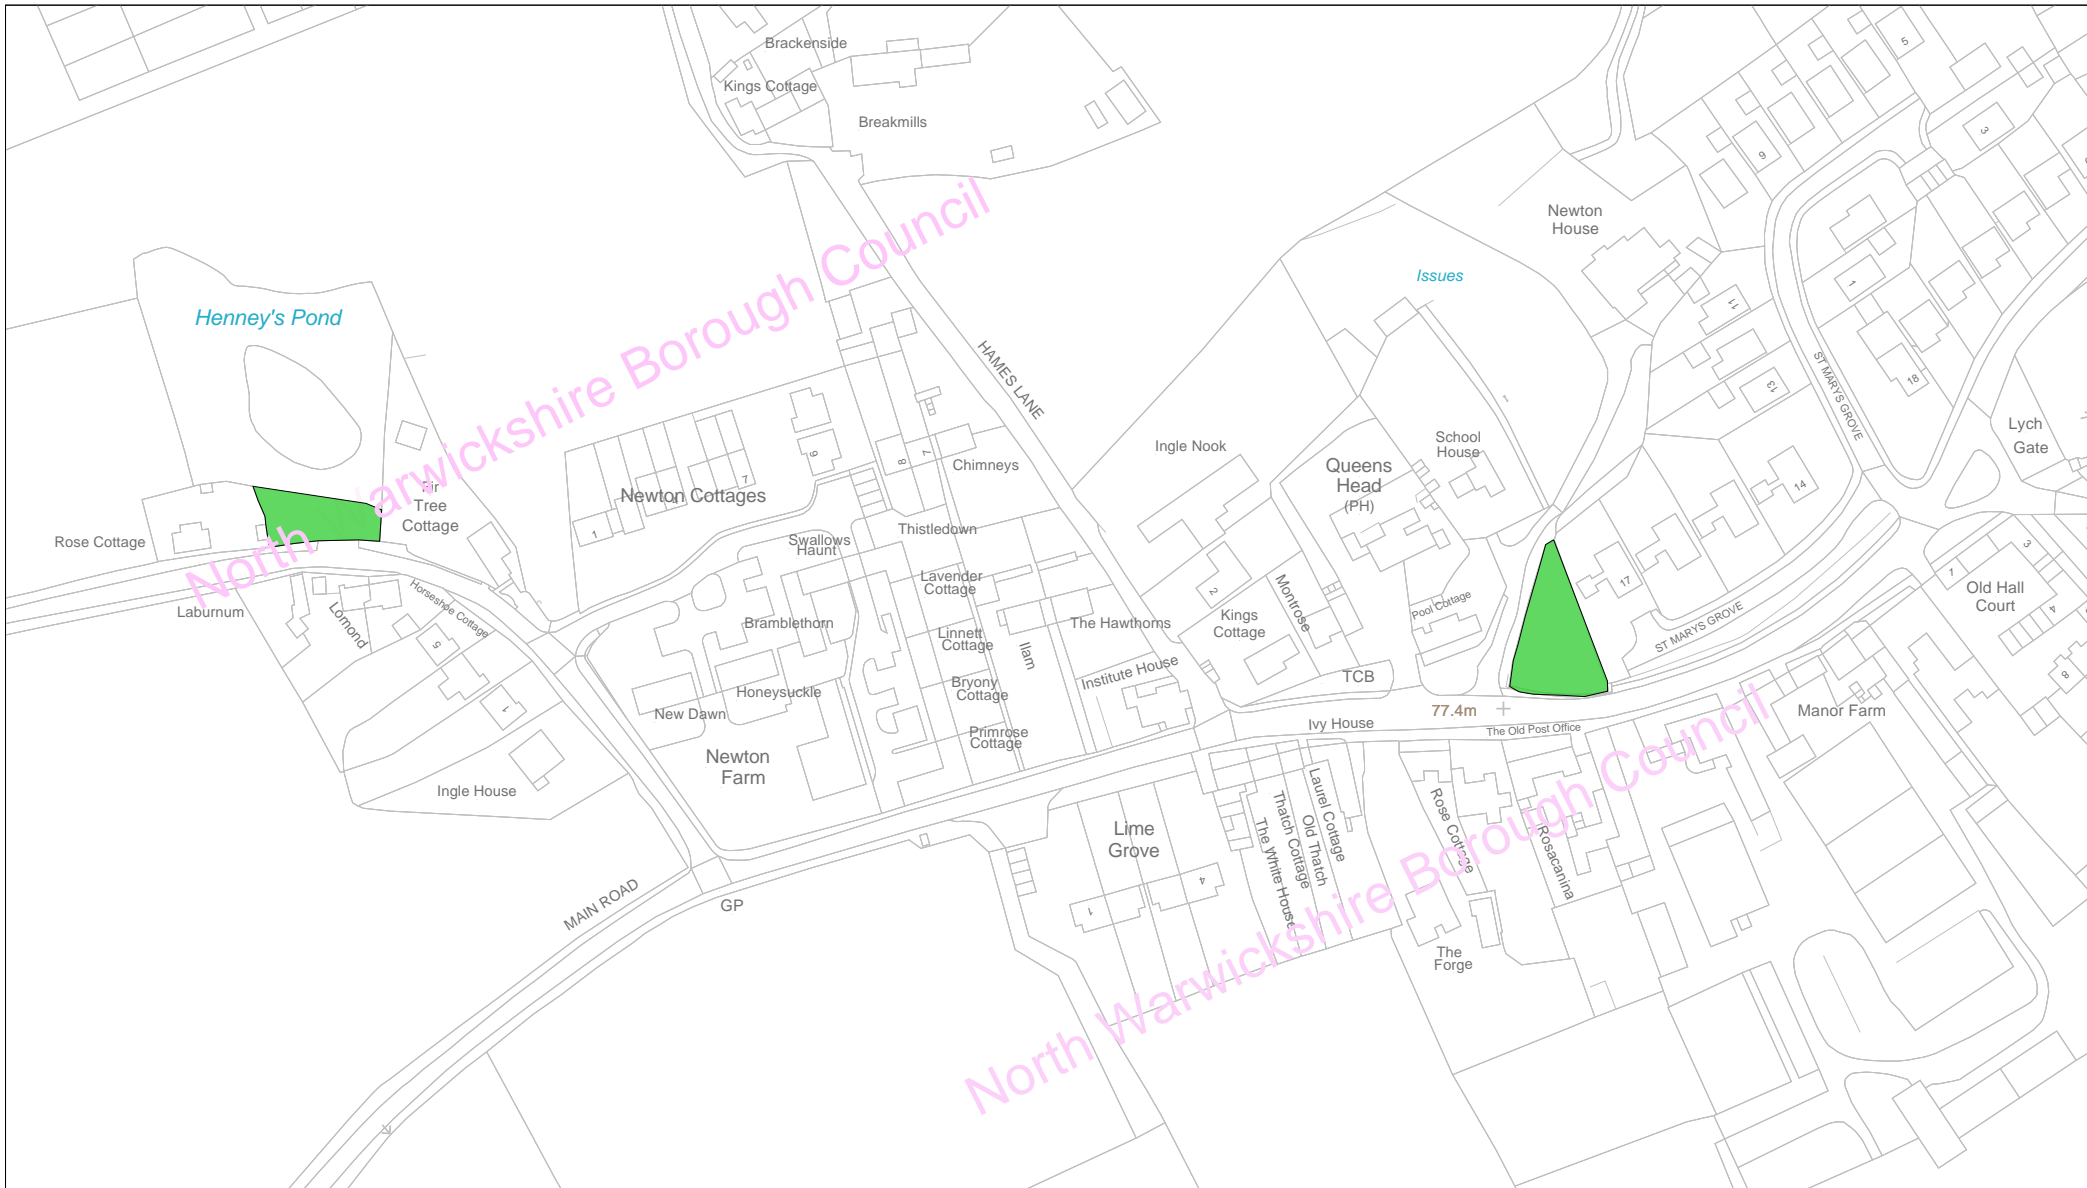

Date: 01:09:21
 Scale: 1:2000
North Warwickshire Local Plan
September 2021
LP20 Green Space


(C) Crown copyright and database rights 2021 Ordnance Survey 100017910



North Warwickshire
Borough Council



Policy LP20 - Shuttington Green Space

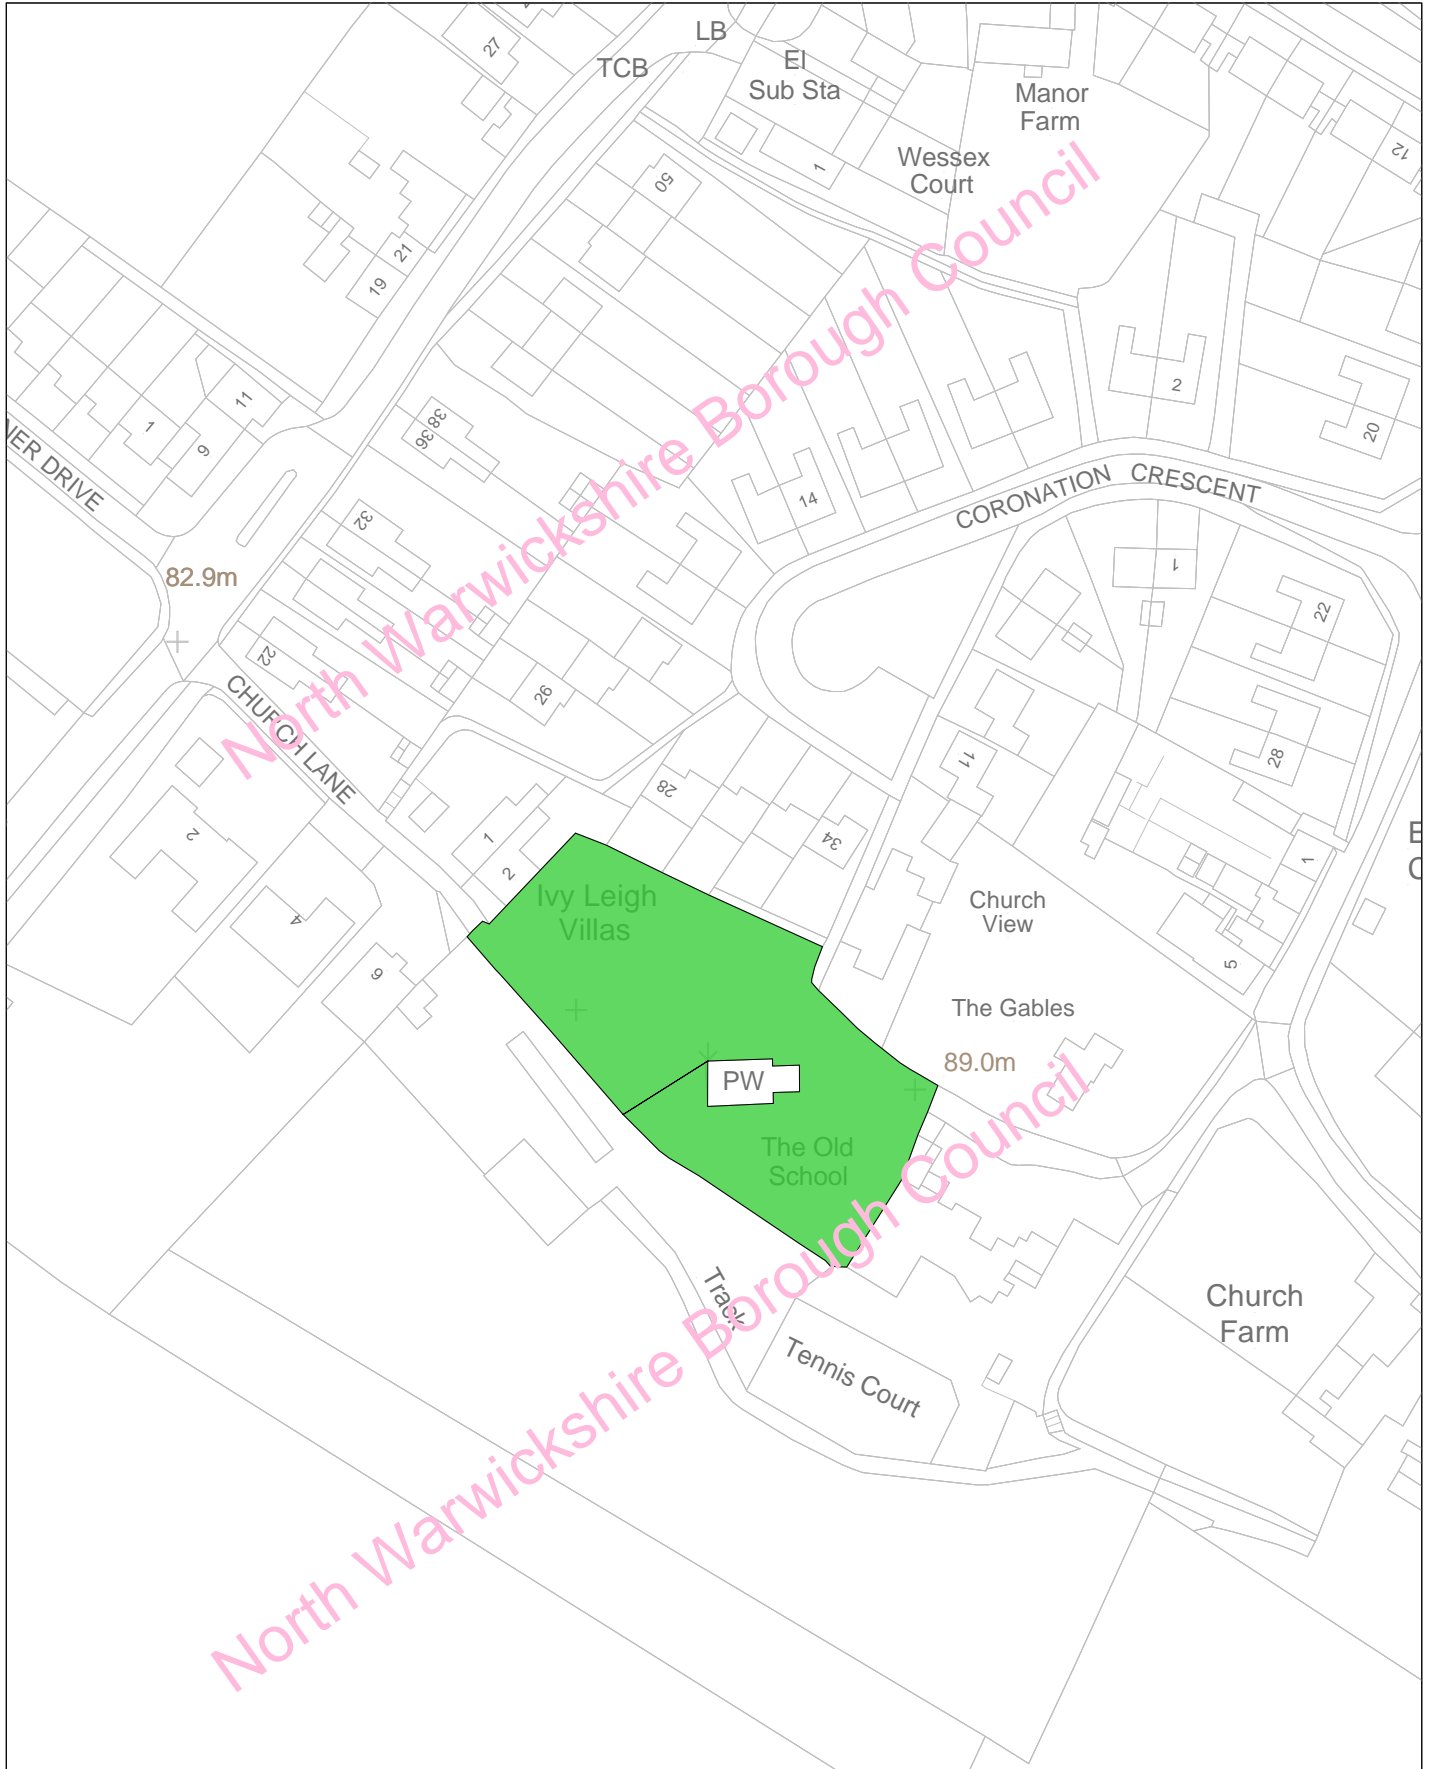

Date: 01:09:21
Scale: 1:1250

North Warwickshire Local Plan
September 2021
LP20 Green Space


© Crown copyright and database rights 2021
Ordnance Survey 100017910



North Warwickshire
Borough Council



Policy LP20 - Warton Green Space

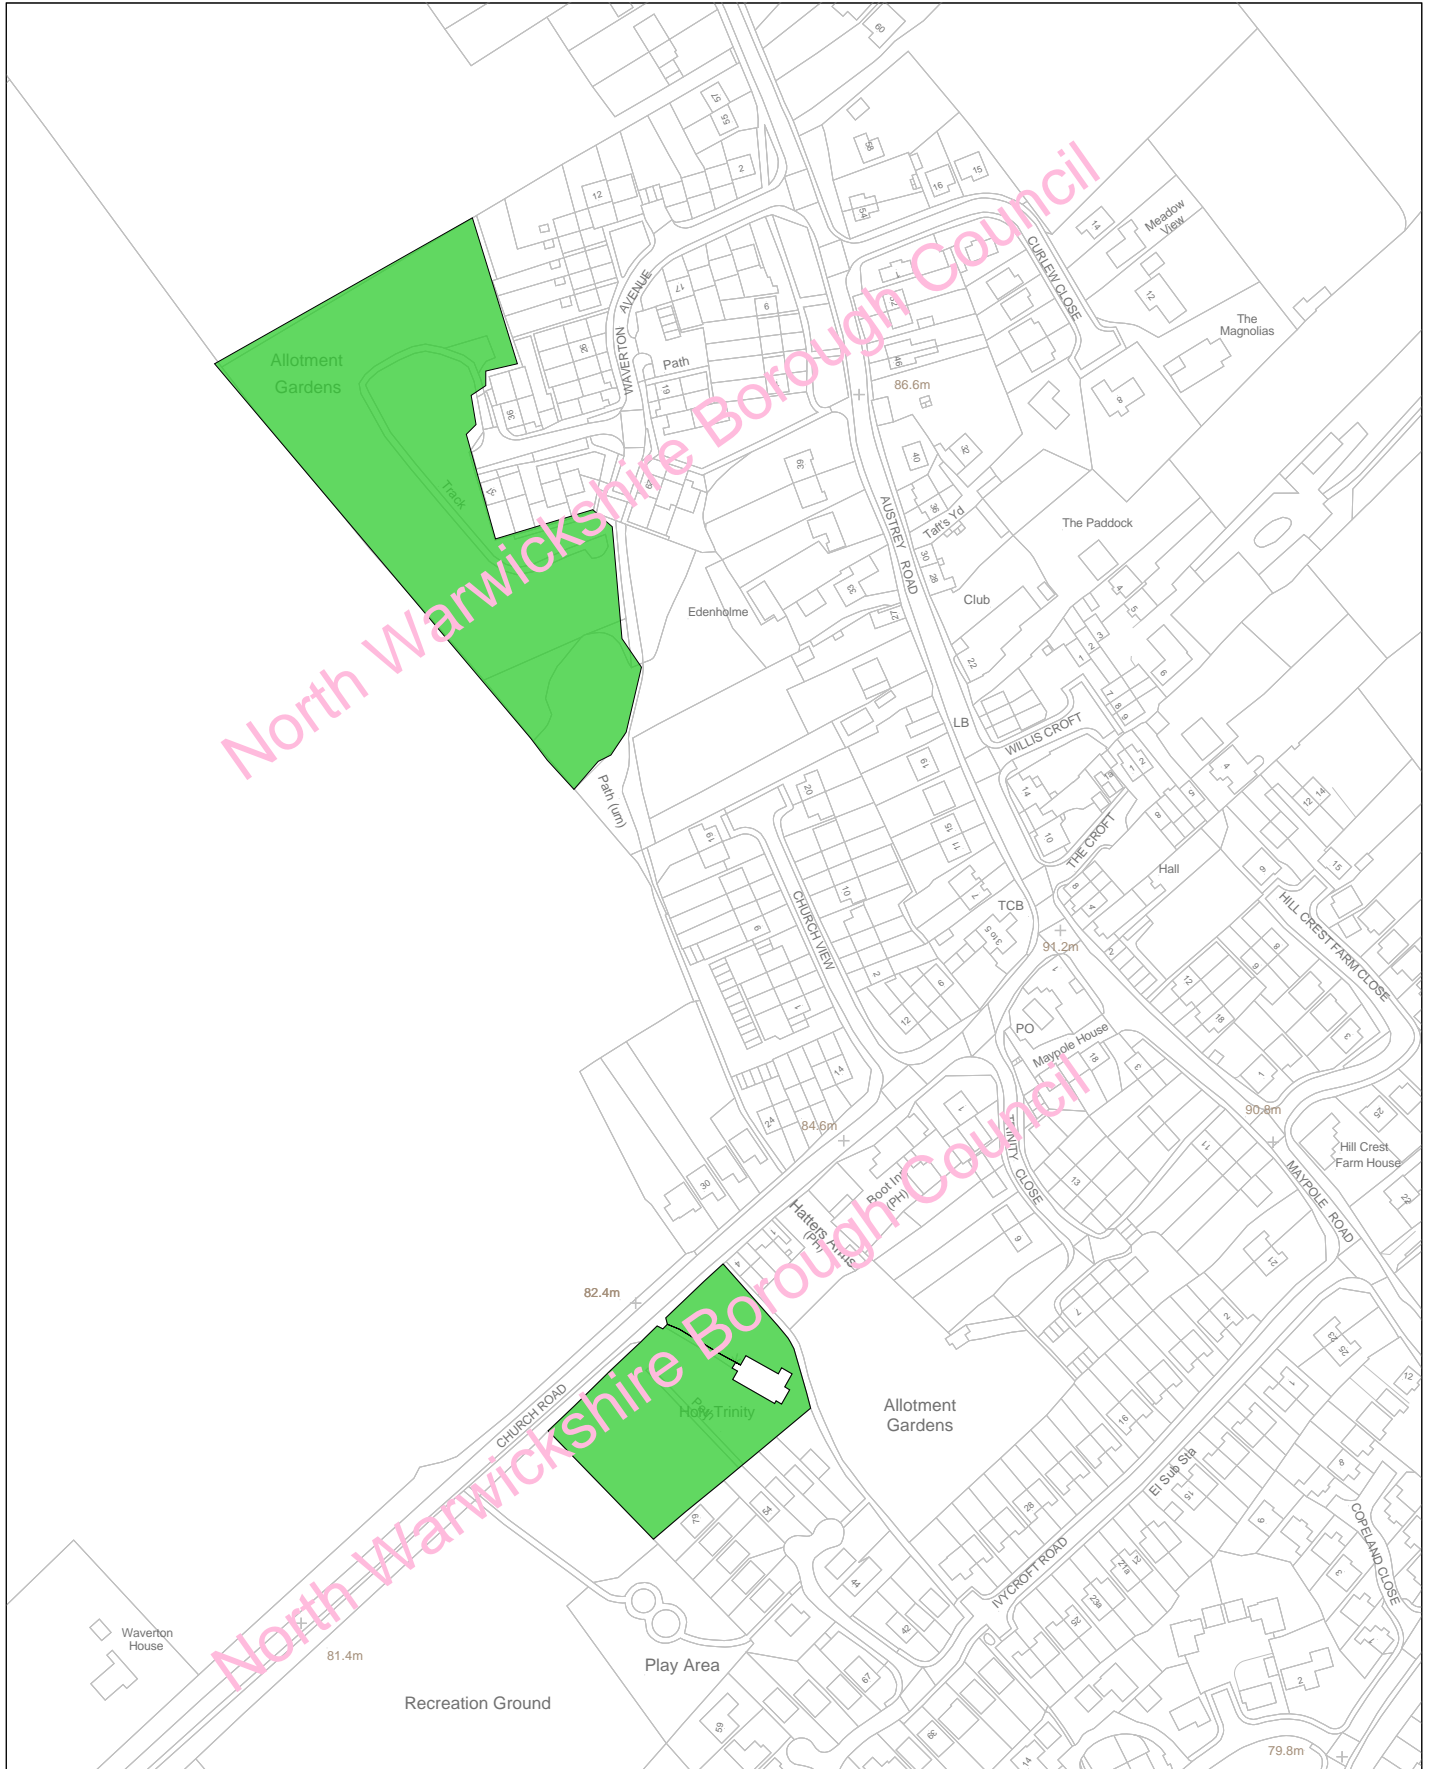

Date: 01:09:21
Scale: 1:2500

North Warwickshire Local Plan
September 2021
LP20 Green Space


© Crown copyright and database rights 2021
Ordnance Survey 100017910



North Warwickshire
Borough Council



Policy LP20 - Whitacre Heath Green Space

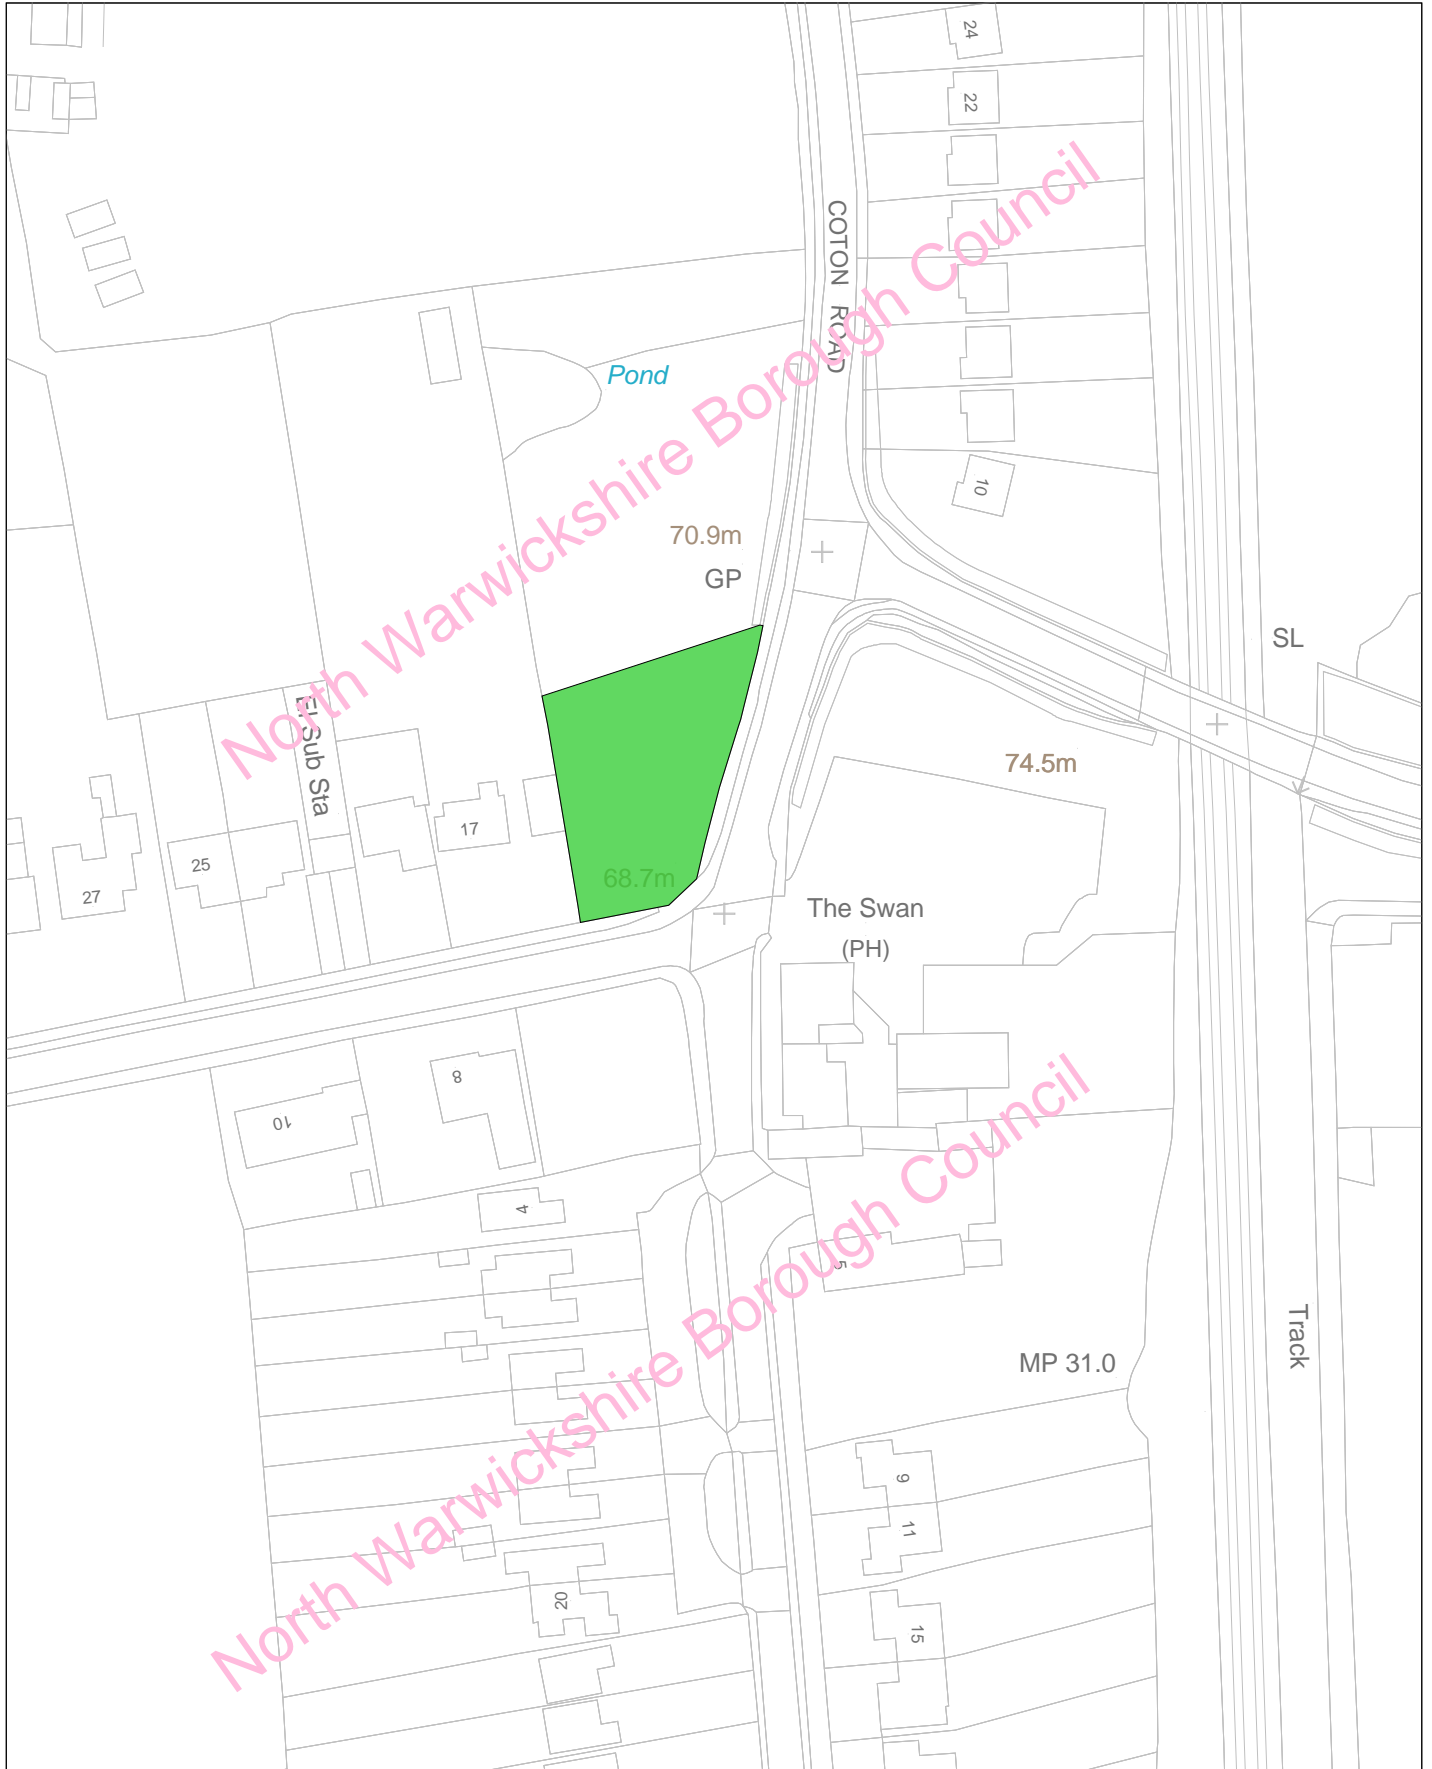

Date: 01:09:21
Scale: 1:1250

North Warwickshire Local Plan
September 2021
LP20 Green Space

© Crown copyright and database rights 2021
Ordnance Survey 100017910



North Warwickshire
Borough Council

