






PAP/2024/0071

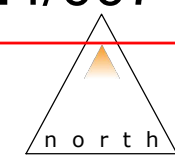

Rev: Description: Date: Rev By: Chk'd:
A Added Highway Boundary 09/05/23 DR AN

- KEY**
- Highway Boundary 
 - Road Widening Extent 

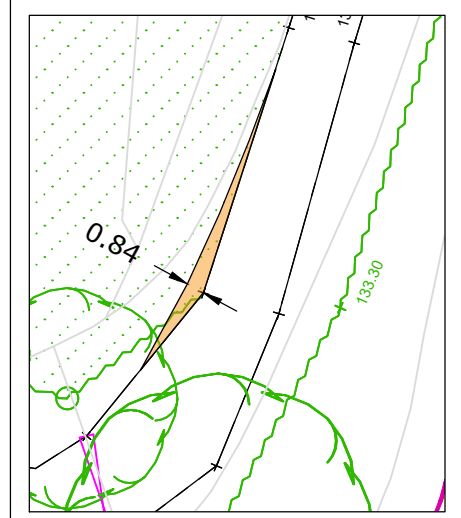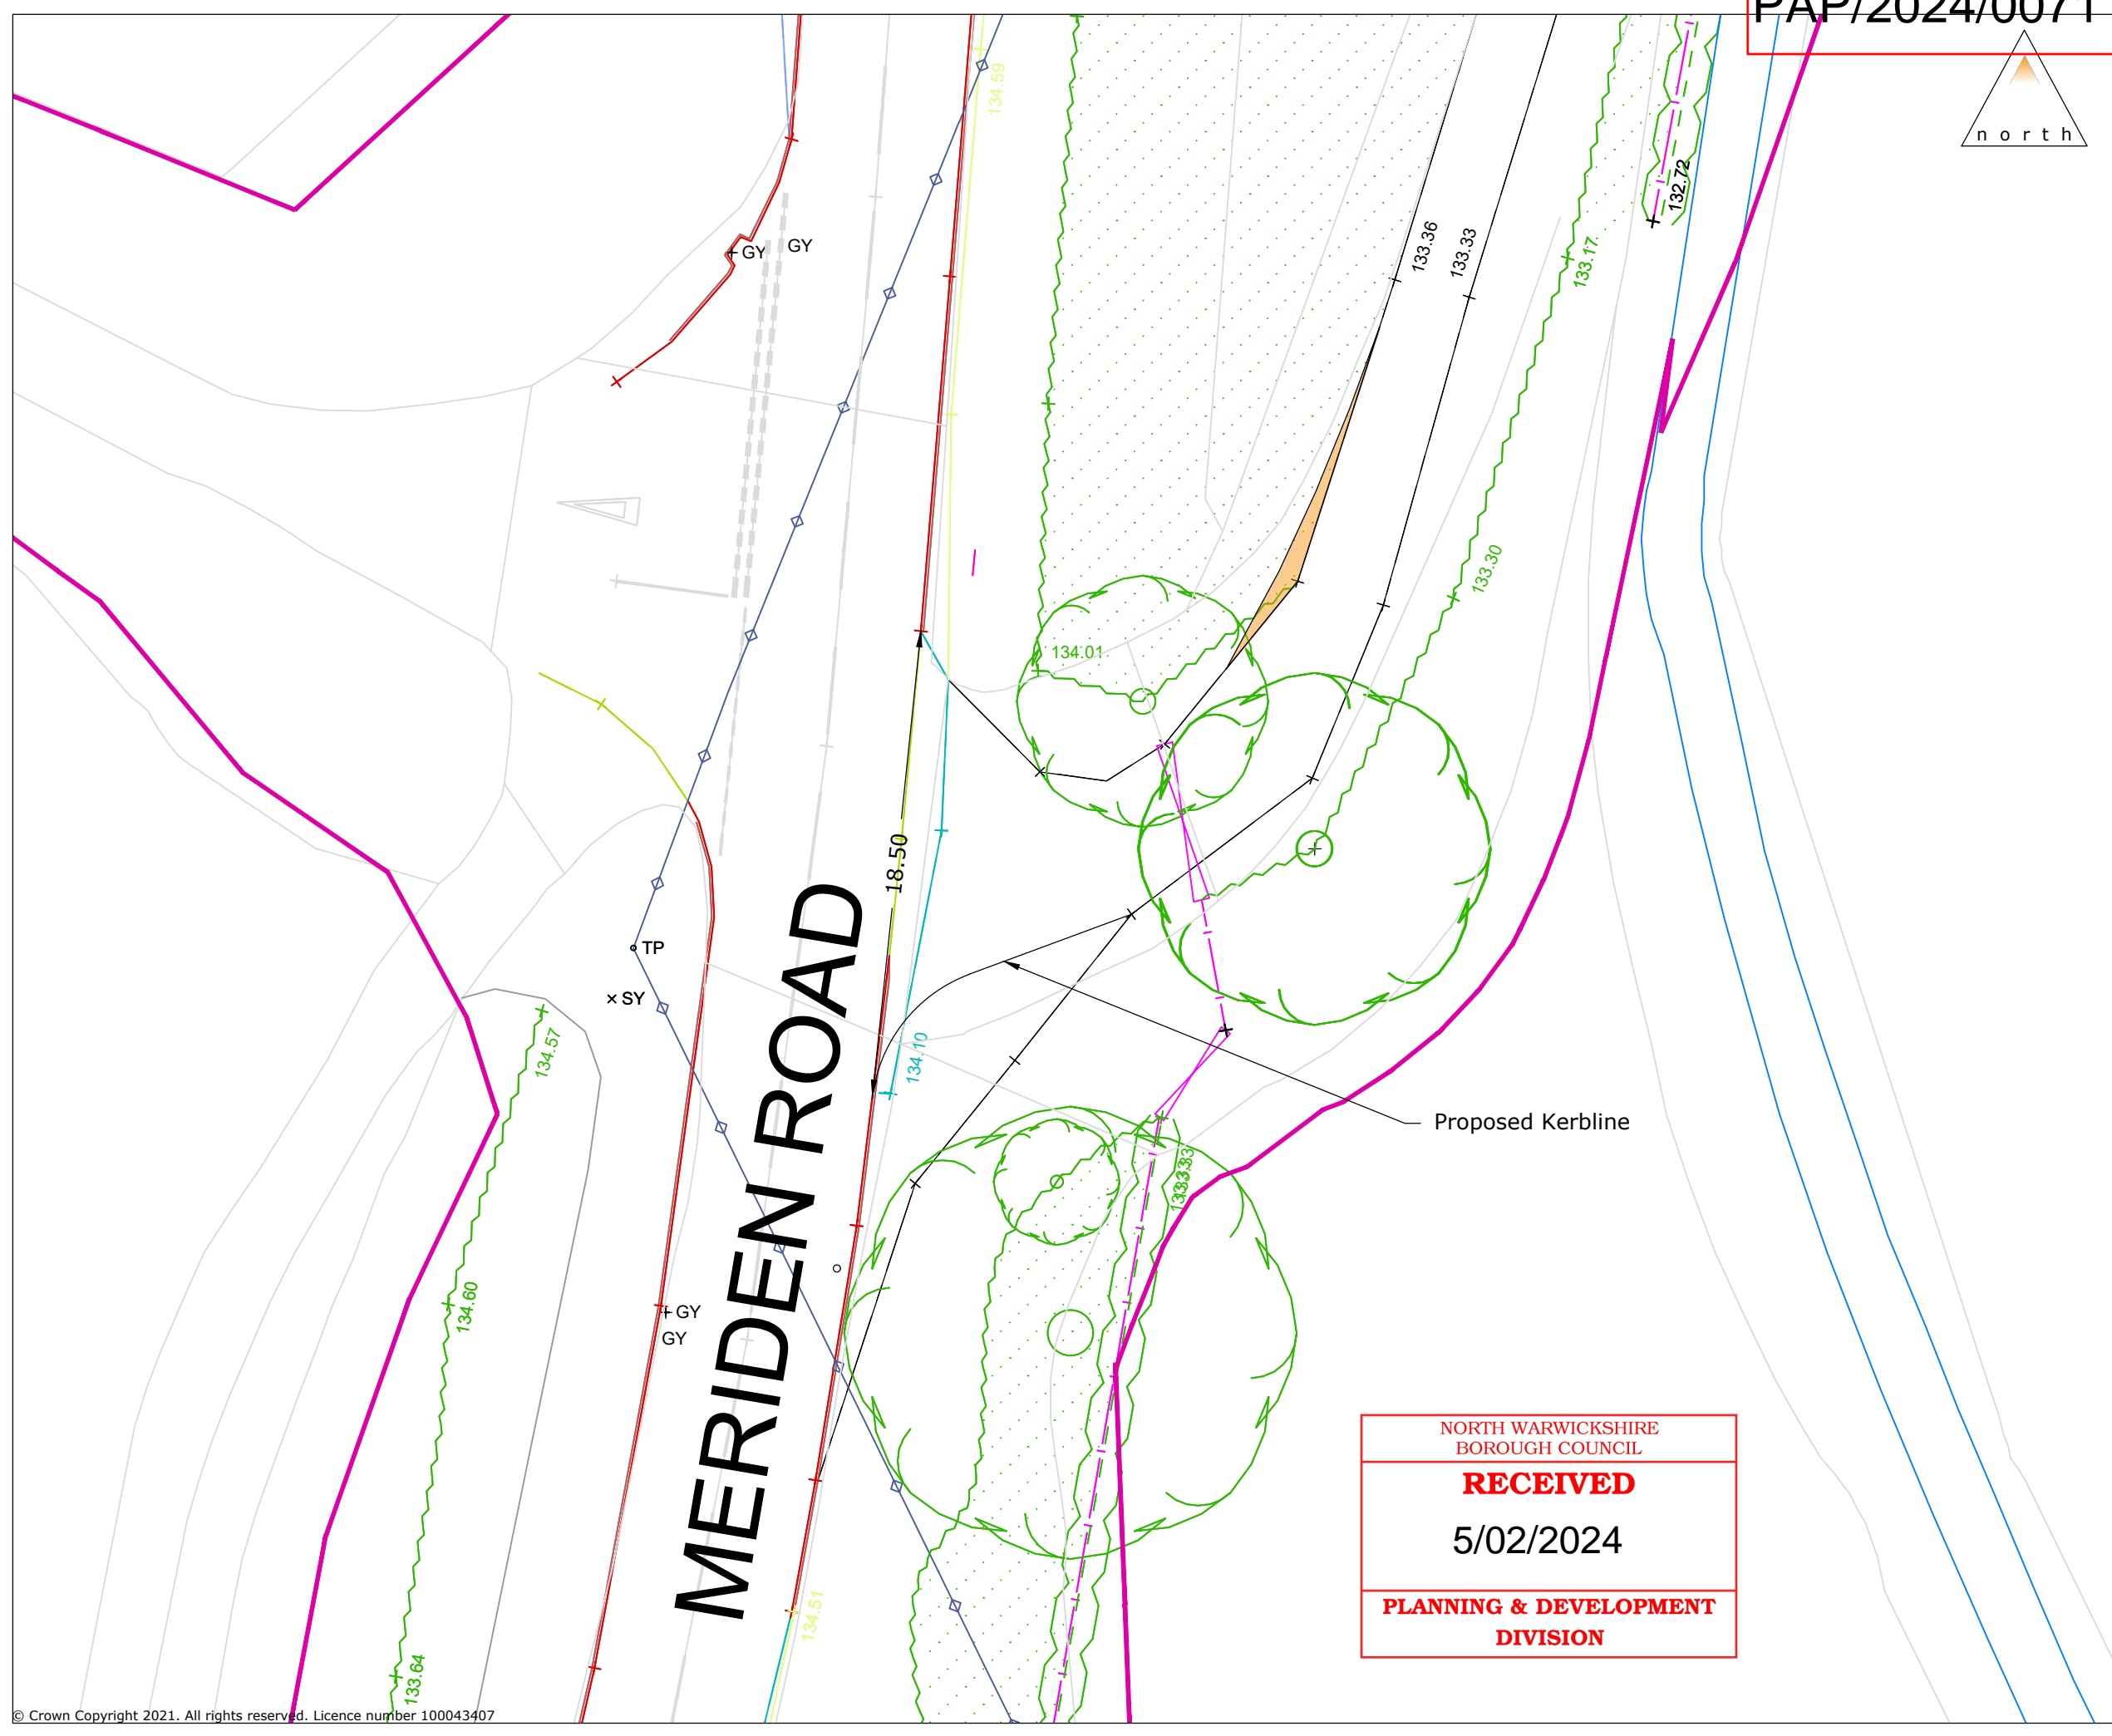

Quadrant House, Broad Street, Mall, Reading
RG1 7QE
T: 01483 531 300
Guildford - London - Reading
www.motion.co.uk

Project:	Land East of Meriden Road
Title:	Access Junction
Client:	Enviromena
Drawing Status:	
Scale:	1:250 (@ A3)
Date:	05/02/2024
Drawn:	AN
Checked:	JNR
Approved:	JNR
Drawing:	2210072 - 05
Revision:	-

NORTH WARWICKSHIRE
BOROUGH COUNCIL
RECEIVED
5/02/2024
PLANNING & DEVELOPMENT
DIVISION