
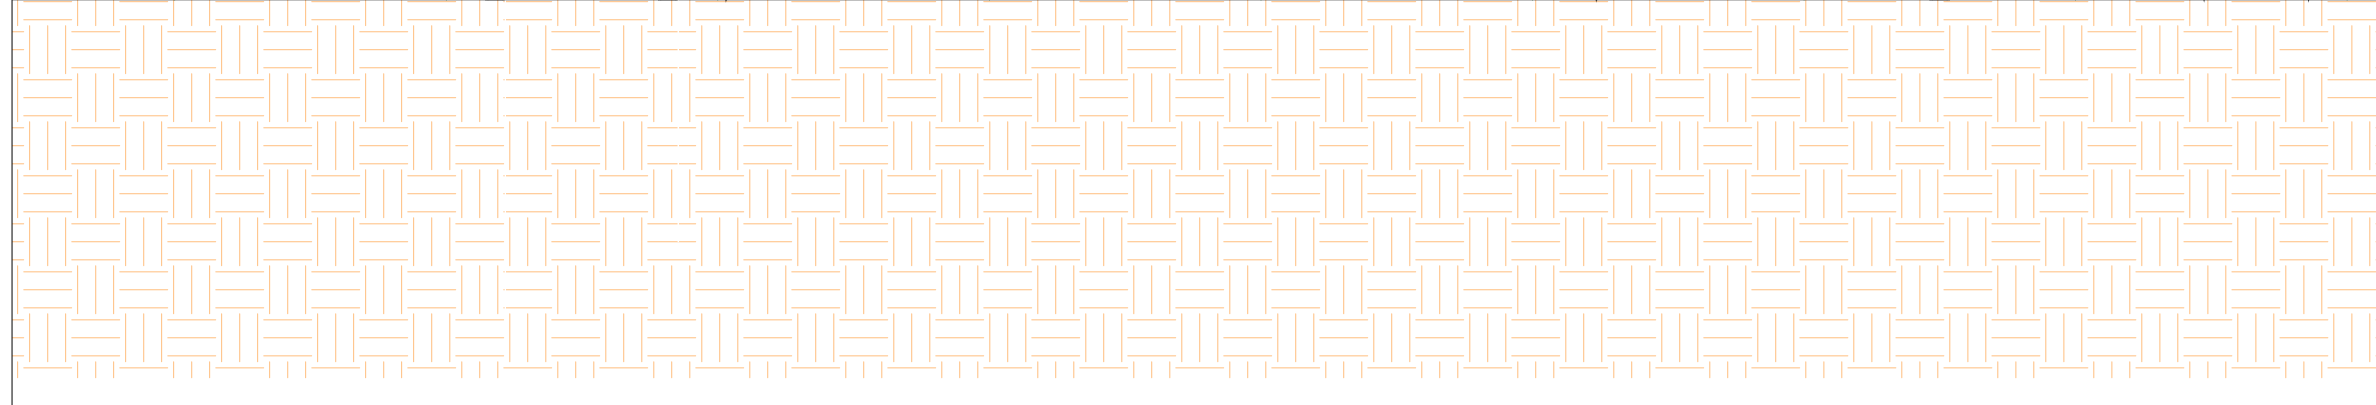


Array Side View (2P/20°)

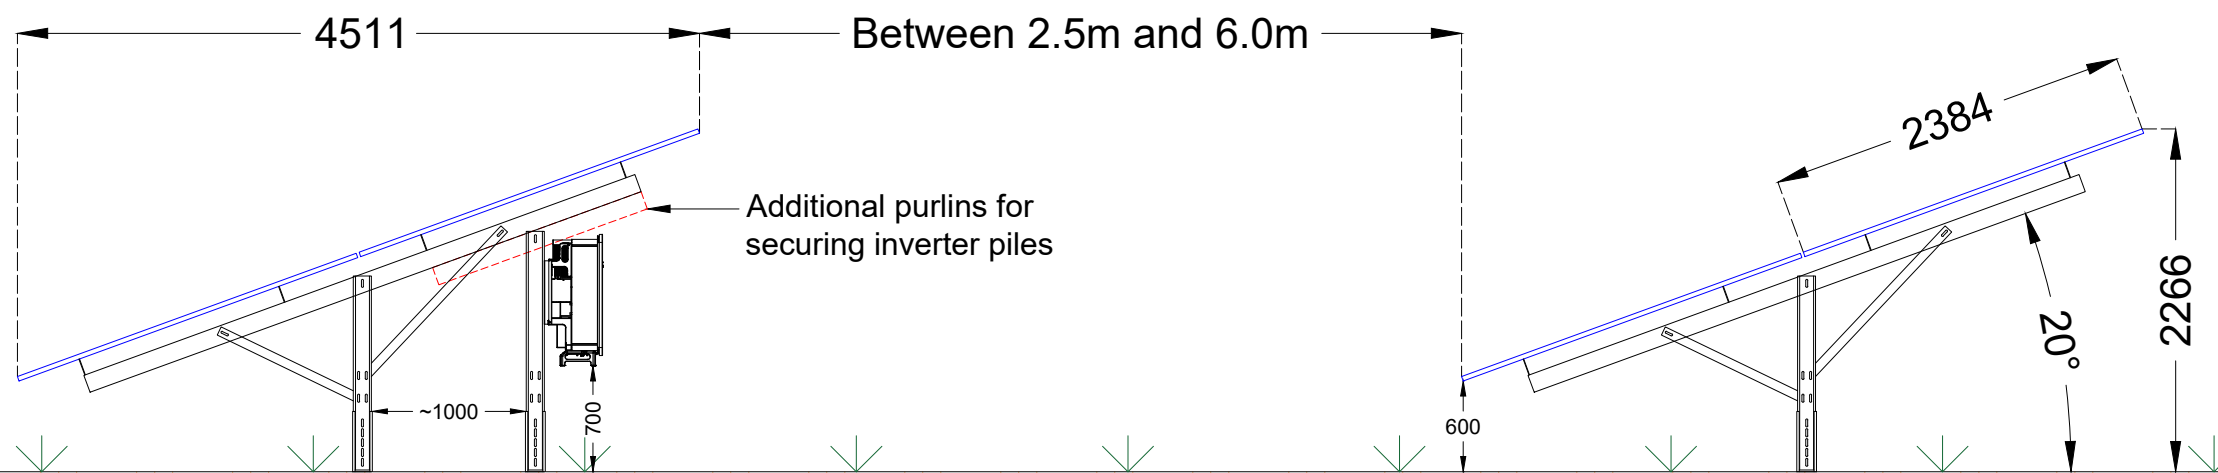

NORTH WARWICKSHIRE  
BOROUGH COUNCIL

**RECEIVED**

29/11/2023

PLANNING & DEVELOPMENT  
DIVISION

B	Updated to match General Layout RevM	CC	26/10/23
A	Drawing created	AMS	05/12/22
REV	DESCRIPTION	BY	DATE




COMPANY DETAILS  
Enviromena Project Management UK Ltd,  
15 Diddenham Court, Grazeley,  
Reading, RG7 1JQ  
T: +44 330 107 1415

SITE ADDRESS  
Nailcote Farm  
Nailcote Lane  
Berkswell  
Coventry  
CV7 7DE  
PROJECT


Fillongley

TITLE			
Section Views			
	NUMBER		REVISION
P.NailcoteFarm_06_SectionViews			B
SCALE (A3)	SHEET	DRAWN	APPROVED
1:50	1 OF 2	AMS	CC


### Deer Fencing

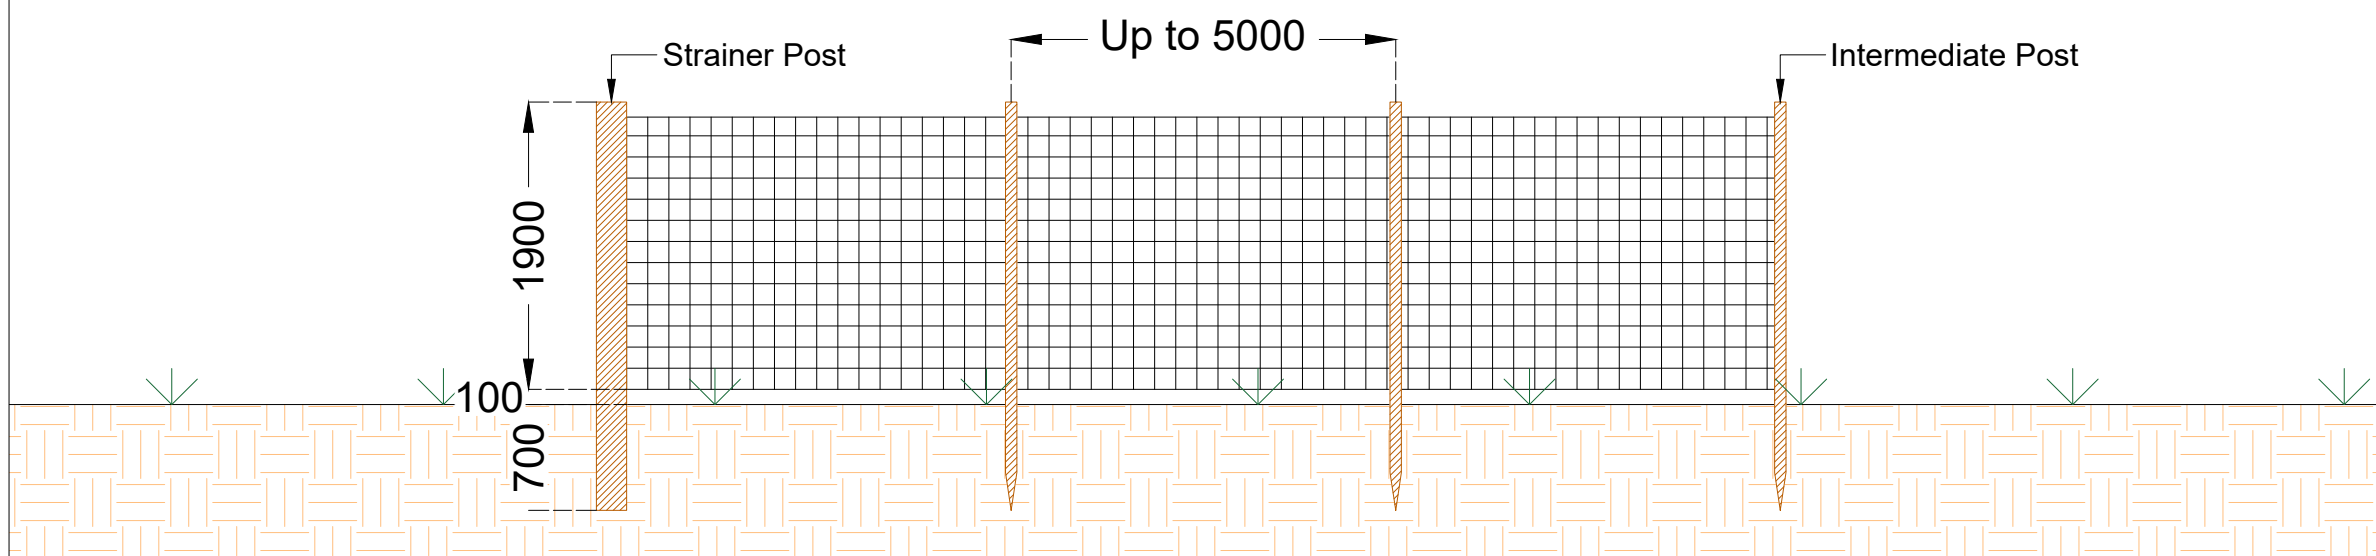

### Customer Substation Side View

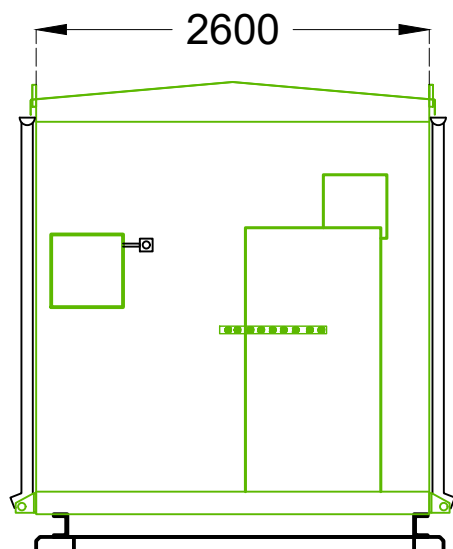

### Customer Substation Front View

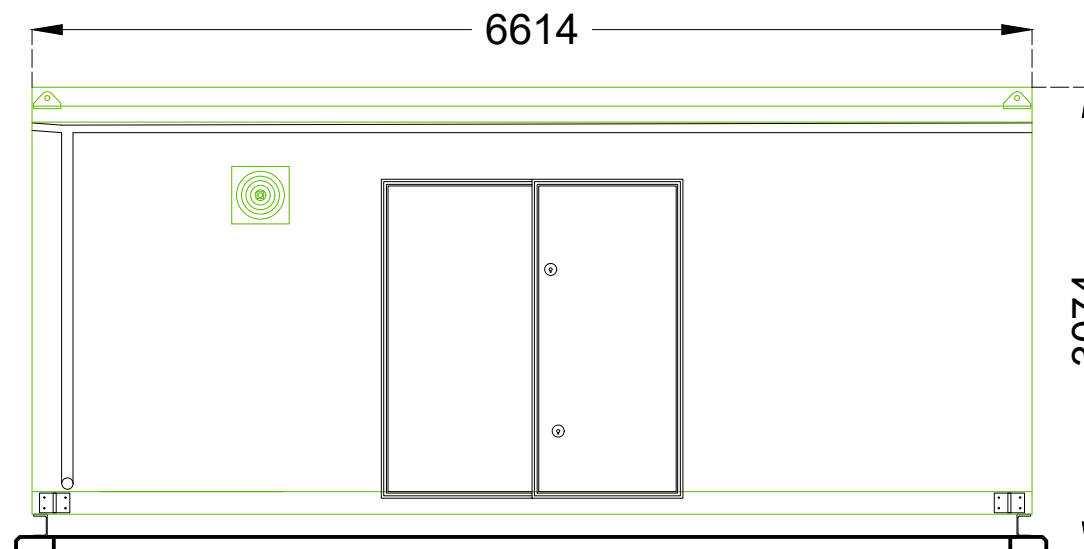

Ground Level

B	Updated to match General Layout RevM	CC	26/10/23
A	Drawing created	AMS	05/12/22
REV	DESCRIPTION	BY	DATE



COMPANY DETAILS  
 Enviromena Project Management UK Ltd,  
 15 Diddenham Court, Grazeley,  
 Reading, RG7 1JQ  
 T: +44 330 107 1415

SITE ADDRESS  
 Nailcote Farm  
 Nailcote Lane  
 Berkswell  
 Coventry  
 CV7 7DE  
 PROJECT

Fillongley

TITLE			
Section Views			
NUMBER	REVISION		
P.NailcoteFarm_06_SectionViews	B		
SCALE (A3)	SHEET	DRAWN	APPROVED
1:50	2 OF 2	AMS	CC