


Illustrative Landscape Sections

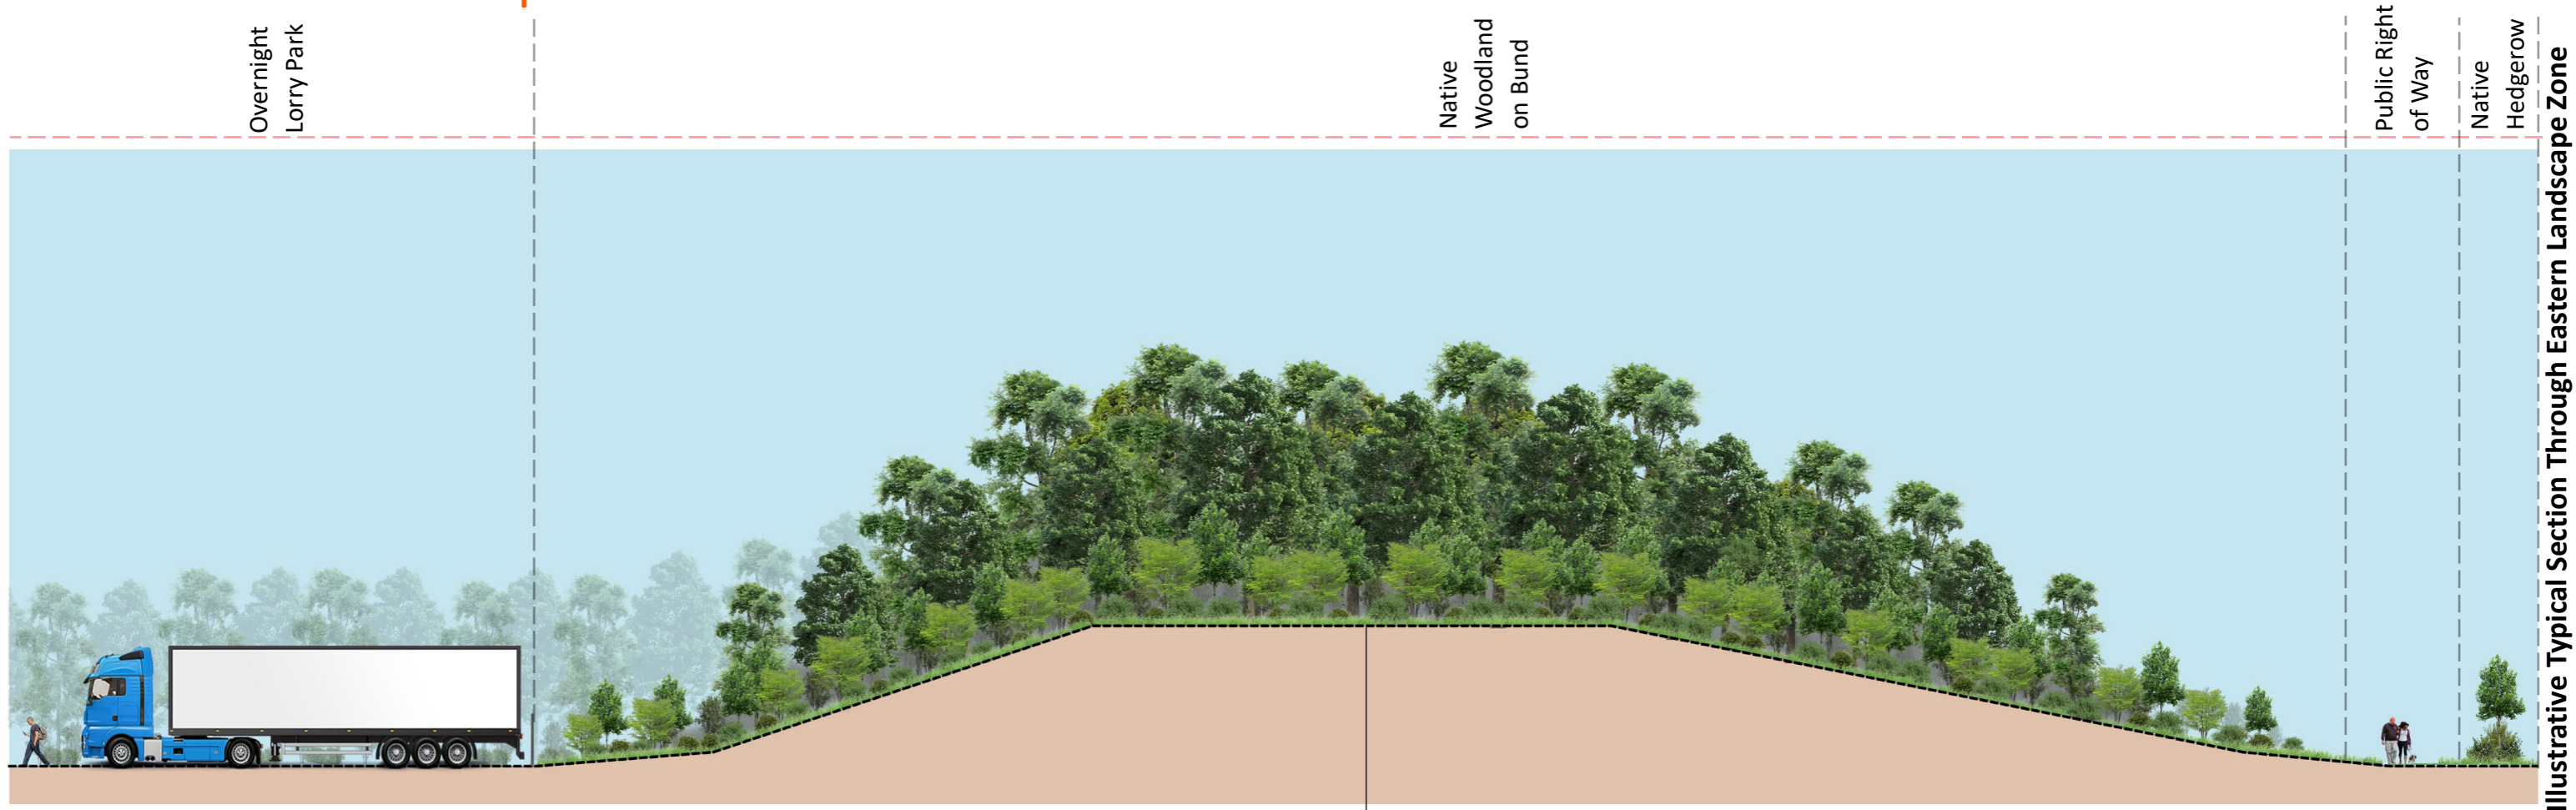


THE COMBINATION OF THE NATIVE WOODLAND AND BUND LANDFORM HELPS TO SCREEN AND FILTER VIEWS OF THE DEVELOPMENT FROM THE EAST

SCALE: 1:100 AT A0



Site Extract- Typical Section Through Eastern Landscape Zone

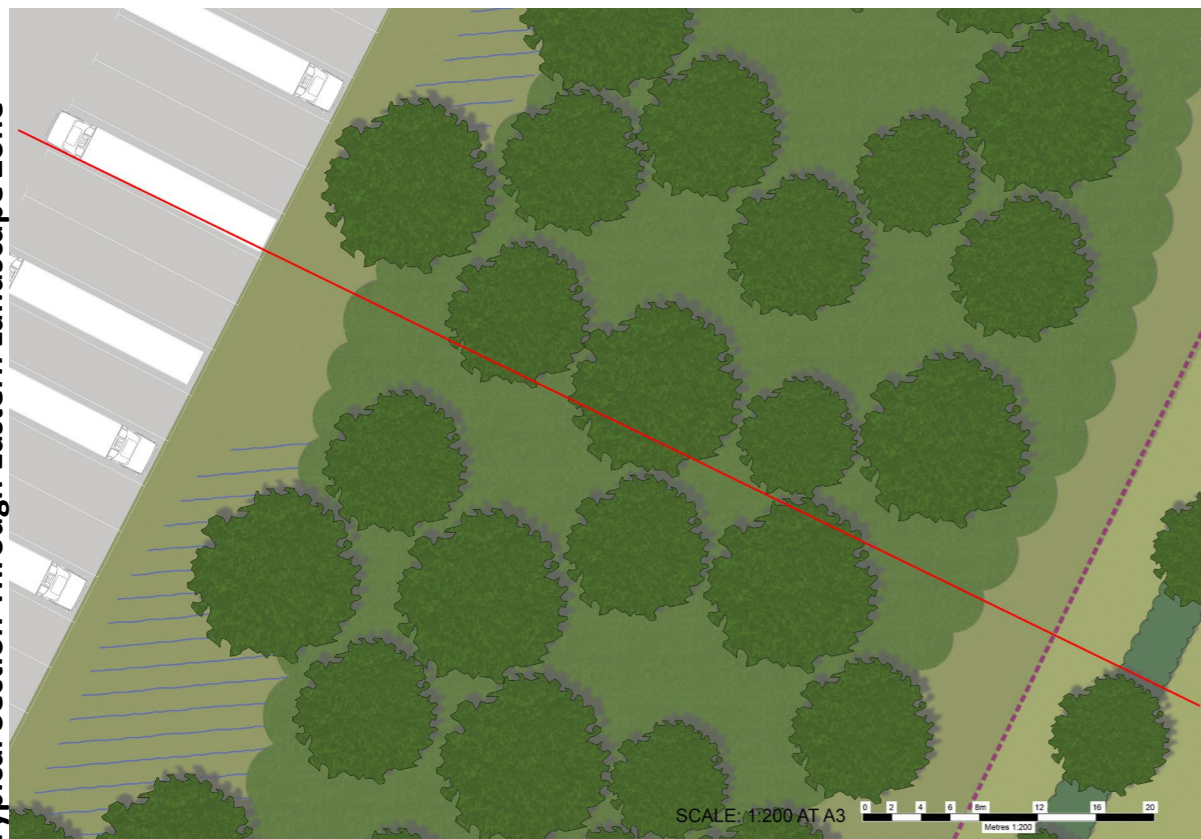


SECTION LINE

Site Extract- Key Plan



Illustrative Landscape Sections

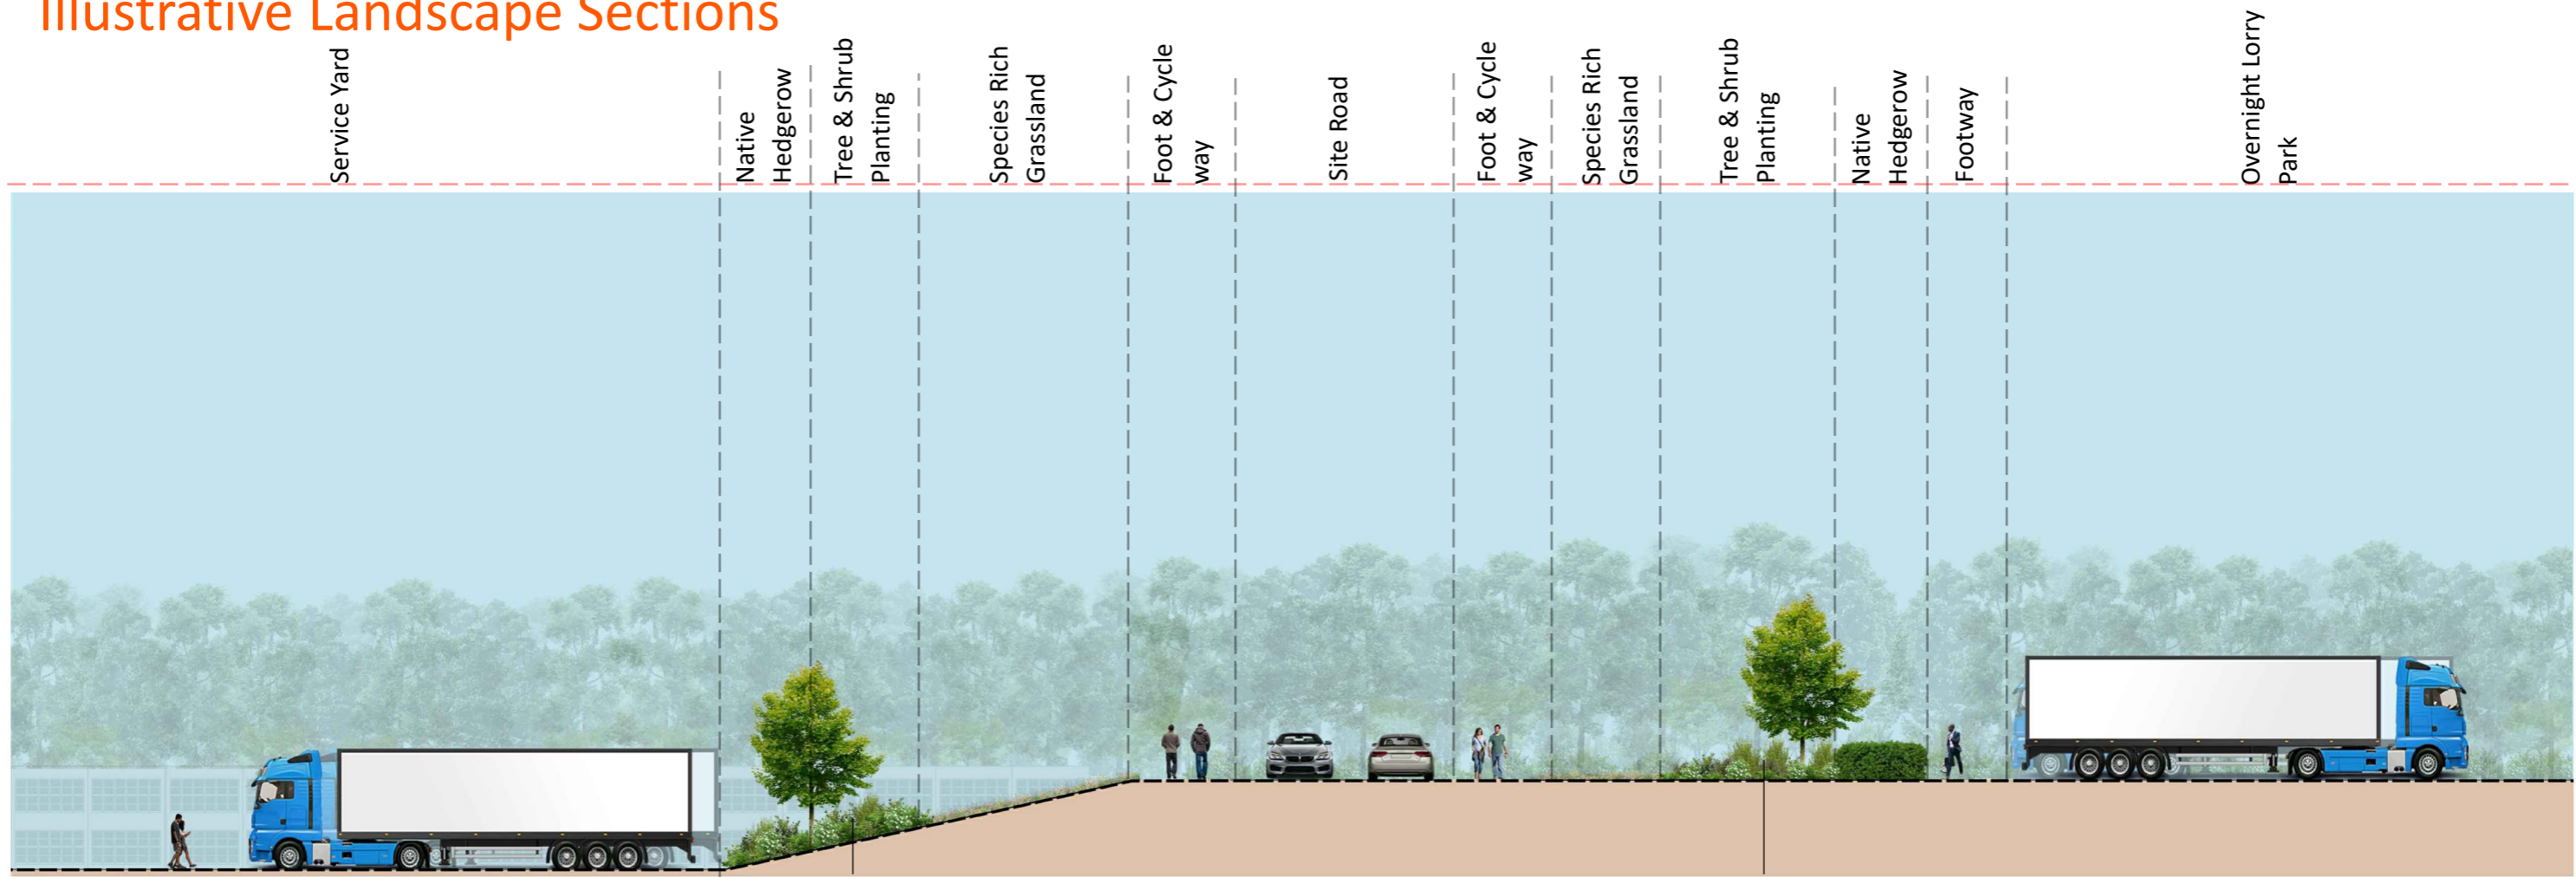


TREE AND SHRUB PLANTING HELPS TO SOFTEN THE IMPACT OF THE CAR PARKS AND COMMERCIAL UNITS

LINEAR PLANTING ALONG THE ROADS HELP TO CONNECT LARGER AREAS OF HABITAT

SCALE: 1:100 AT A0
0 1 2 3 4m 6 8 10
Metres 1:100

Site Extract- Typical Section Through Site Road

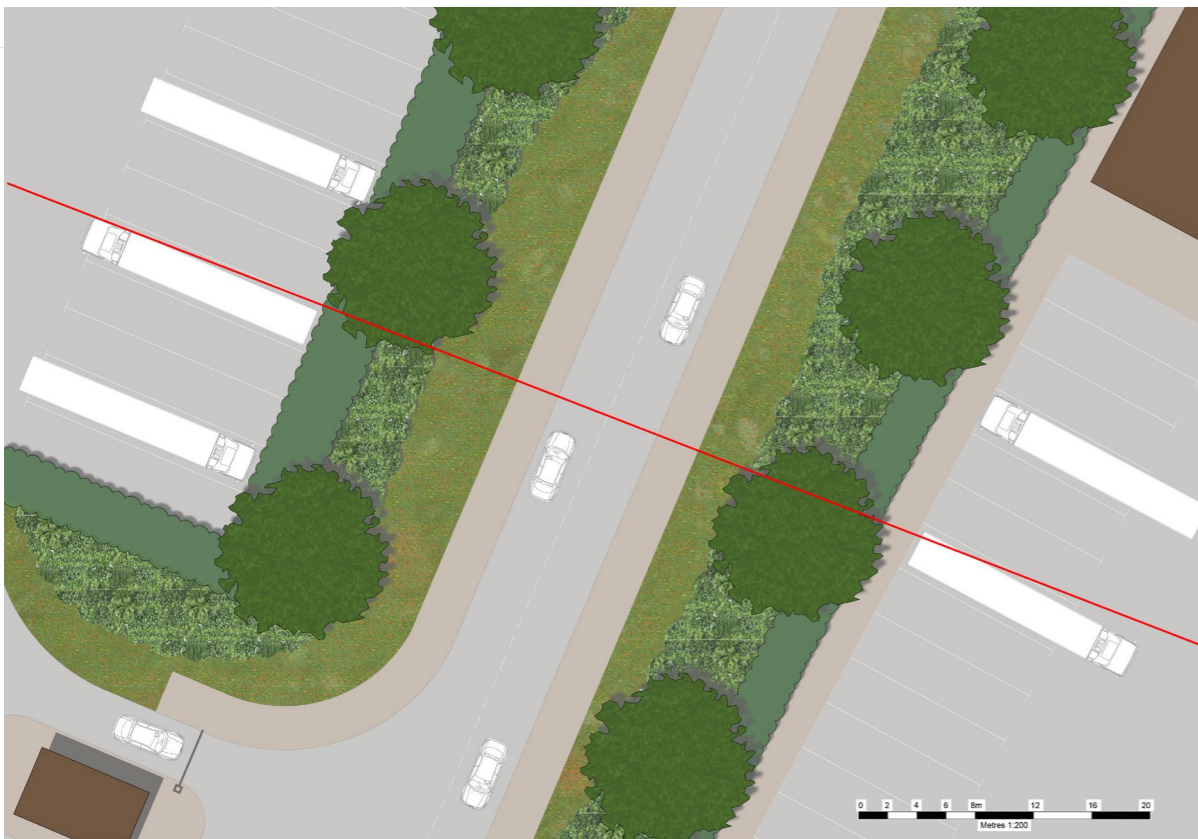

SECTION LINE

Site Extract- Key Plan




SCALE: 1:2500 AT A1

Illustrative Typical Section Through Site Road




Illustrative Landscape Sections

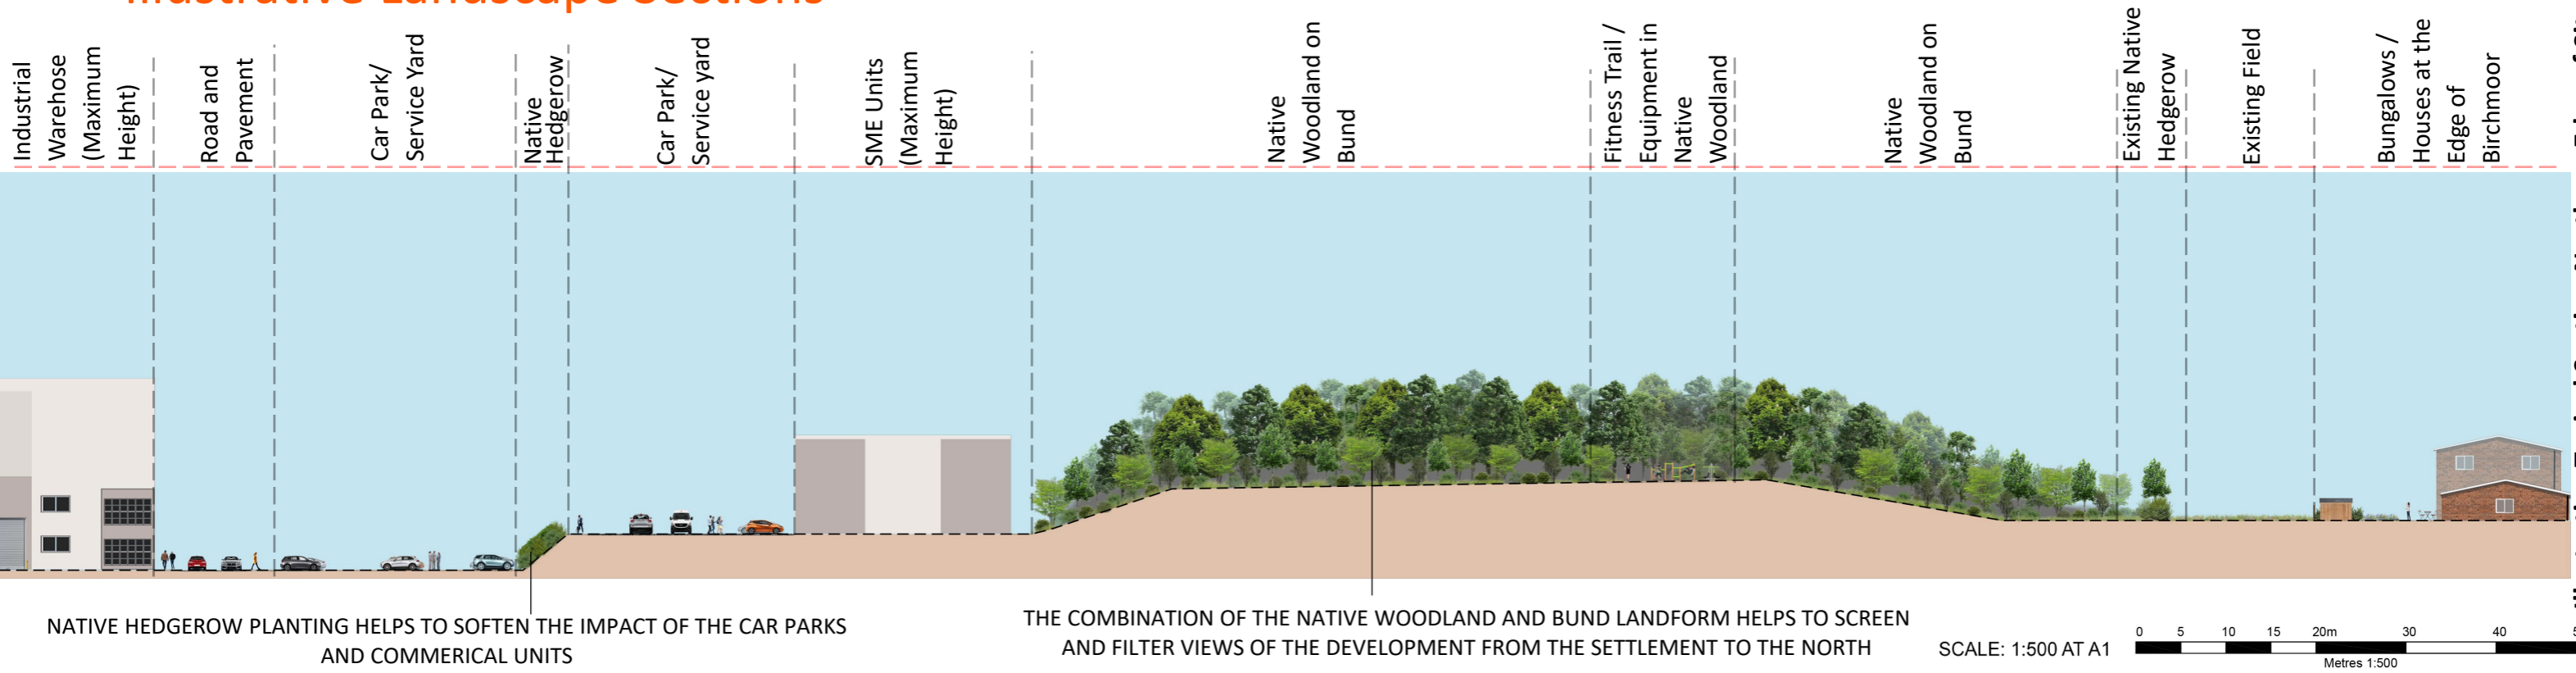

Illustrative Typical Section Northern Edge of Site

Site Extract- Typical Section Northern Edge of Site

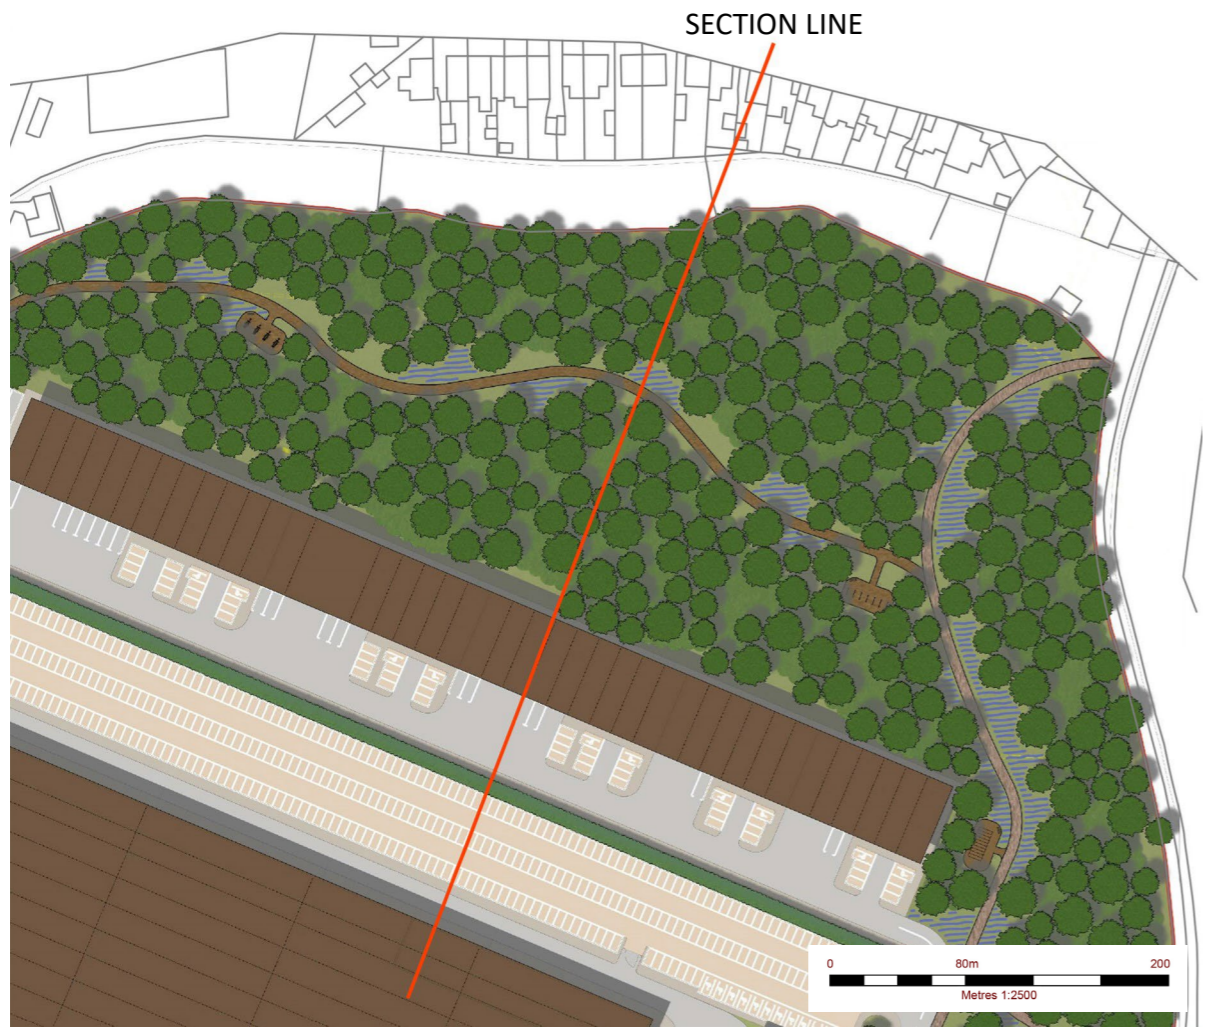

Site Extract- Key Plan

