




**NOTES:**  
 1. All dimensions are in millimetres unless otherwise stated.  
 2. The drawing is not to be scaled. Use figures wherever possible.  
 3. All dimensions are to the face of the work unless otherwise stated.  
 4. The drawing is not to be scaled. Use figures wherever possible.  
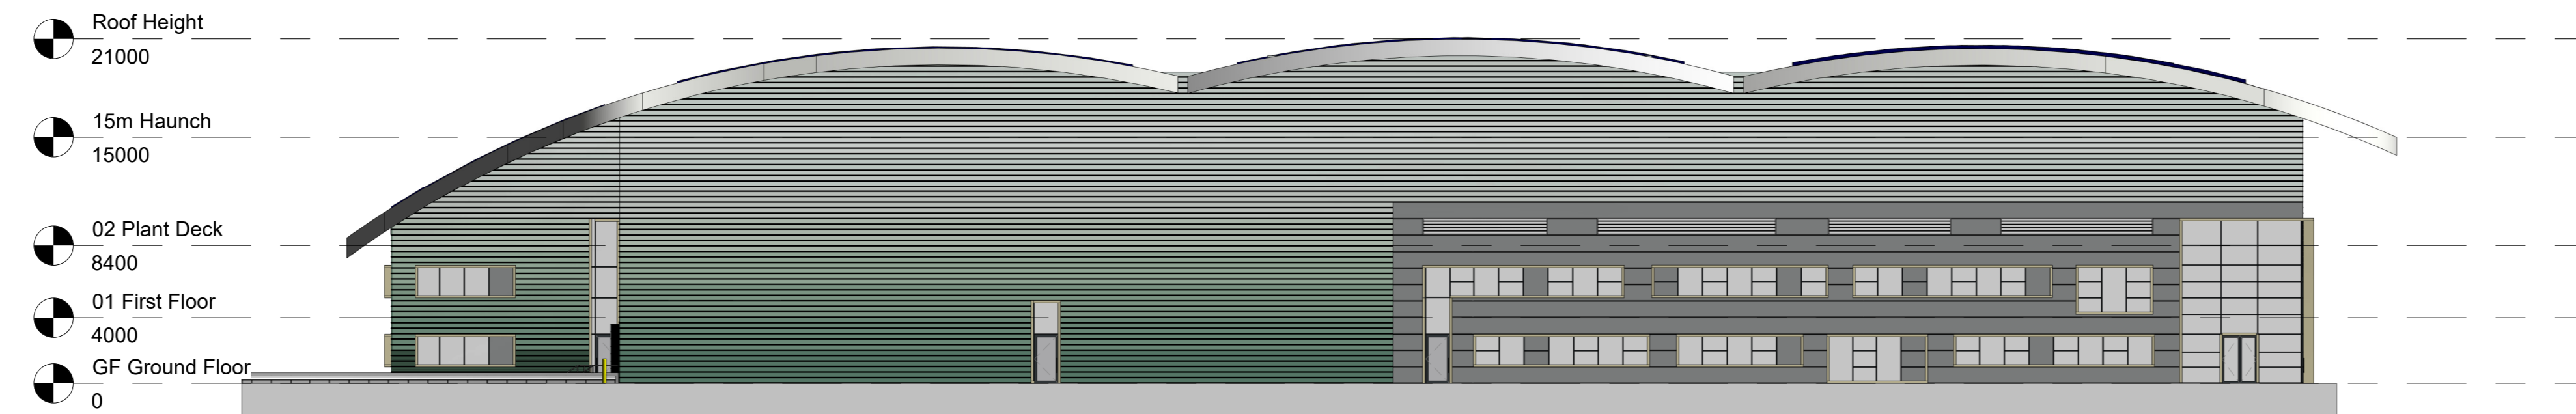


1 North Elev - E  
1 : 300

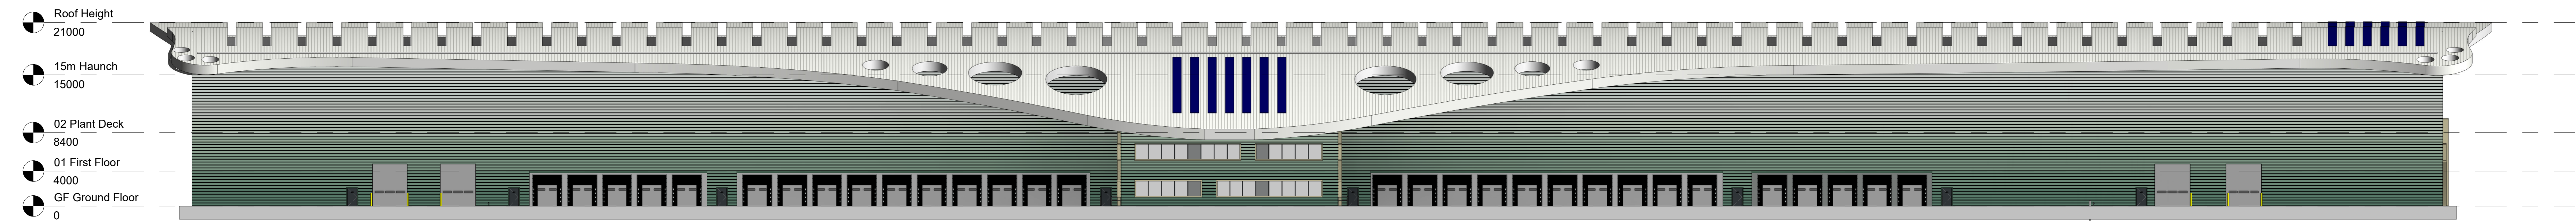

2 North Elev - S  
1 : 300

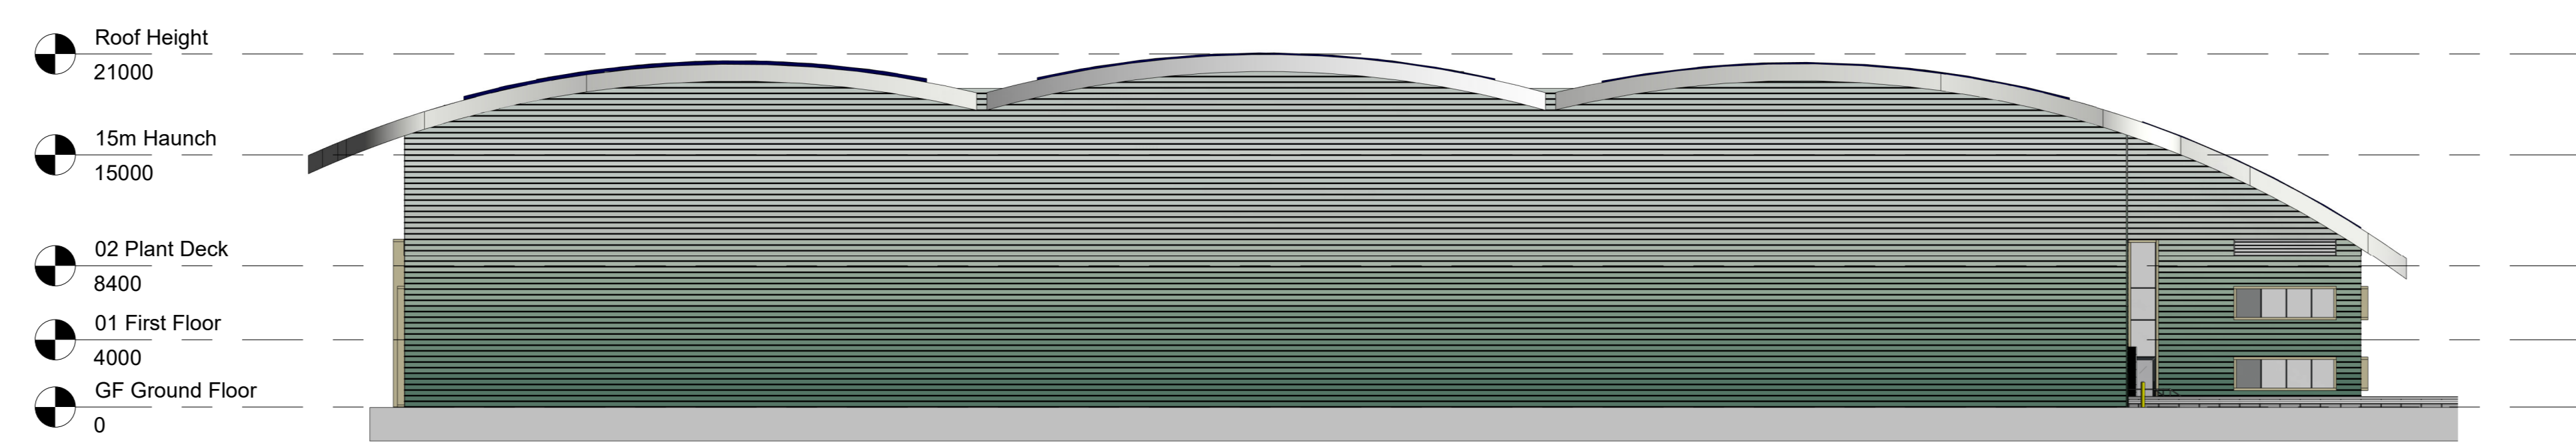

3 North Elev - W  
1 : 300

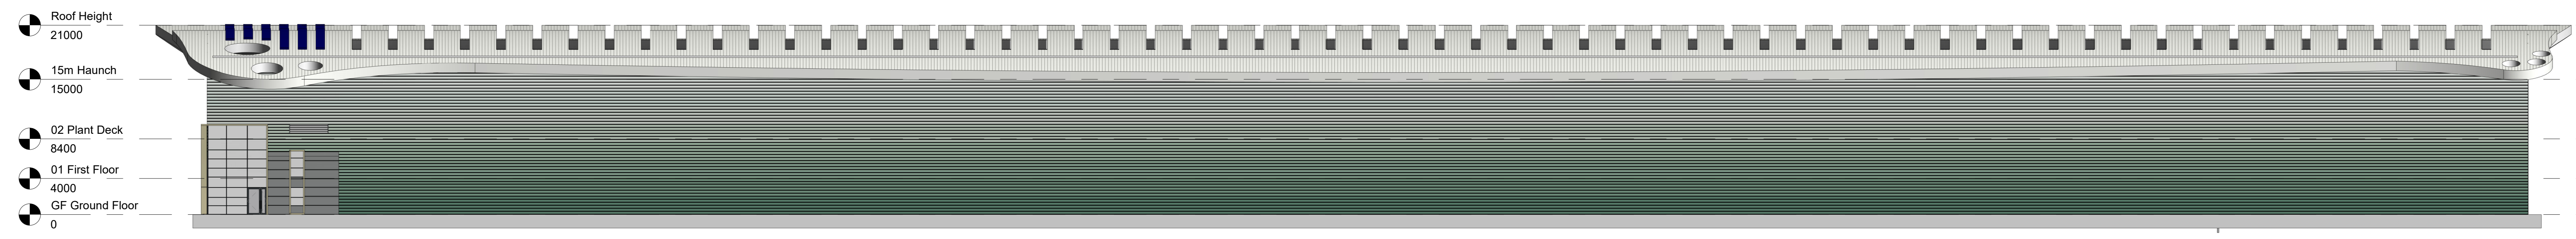

4 North Elev - N  
1 : 300

**SKETCH**  
 32 FREDRICK STREET, BIRMINGHAM, B1 3JH  
 +44 (0)121 234 7500  
 www.stetwoods.com

**stetwoods**

Project  
 LAND NORTH EAST OF J10 M42,  
 DORDON

Client  
 HODGETTS ESTATES

Drawing Title  
 PROPOSED NORTH UNIT ELEVATIONS

Scale	Size	Sheet	Revision	Date
1 : 300	A0	DH	NH	22/03/23

Project	Originator	Zone	Level	Type	Scale	Revision	Date
4263	CA	00	00	DR	A	05010	SK 3