


SECTION A-A'



SECTION A-A' CONTINUED

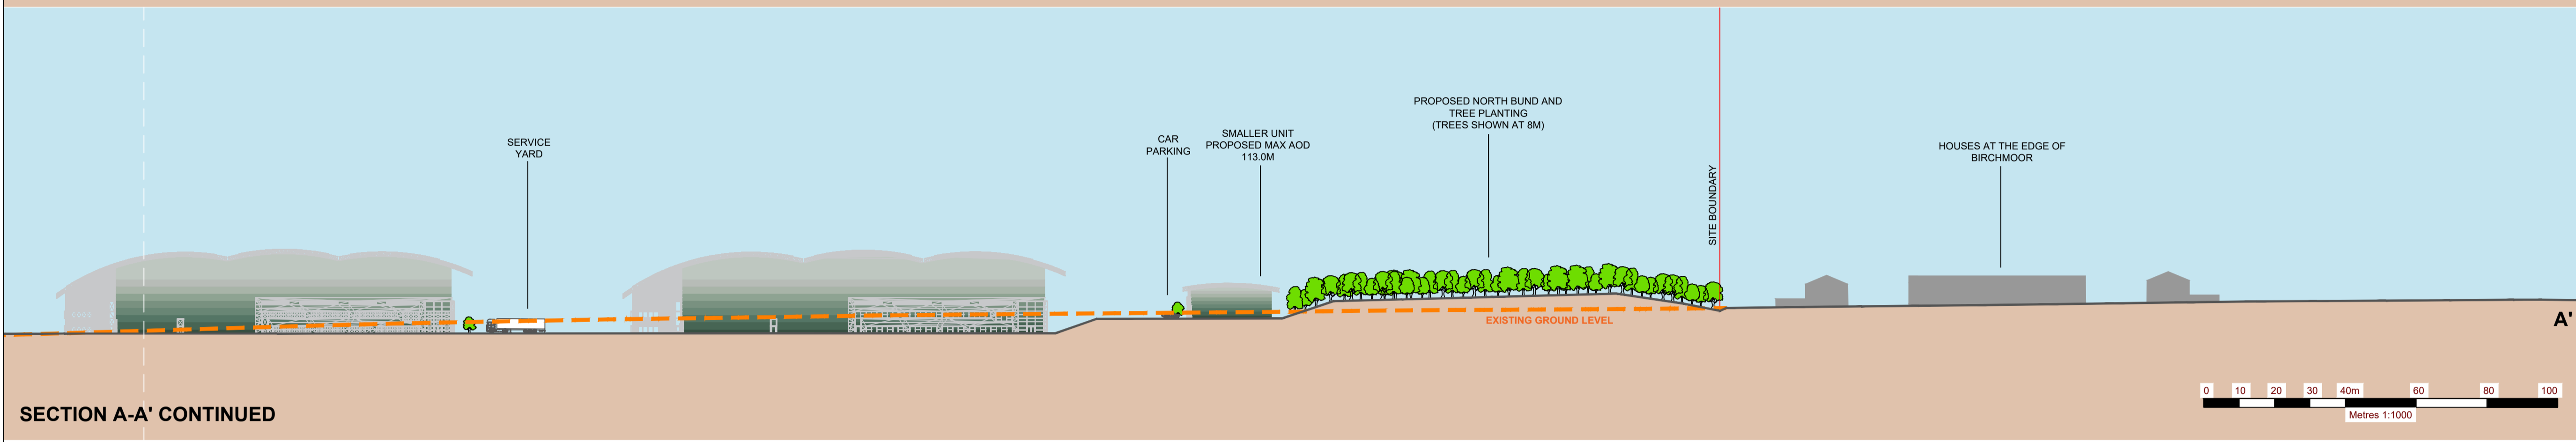

Revision	By	CHK'd By	Date	Comments
D	DB	JS	07/23	Amends.

HODGETTS ESTATES

SLR 2ND AND 3RD FLOORS, 15 MIDDLE PAVEMENT, NOTTINGHAM, NG1 7DX, T: 01159 647280, www.slrconsulting.com

Site: LAND AT JUNCTION 10, M42

Project: LANDSCAPE AND VISUAL IMPACT ASSESSMENT

Drawing Title: SECTION A

Scale: 1:1,000 @ A1 Date: 07/23

Drawing Number: LAJ-54 Revision: D

FOR PLANNING

403_11077_00001_LAJ-54_REV-D_SECTION_A.rvt