



Legend

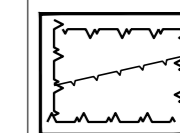

Amenity Shrub Planting;
(See schedule & plan for species)

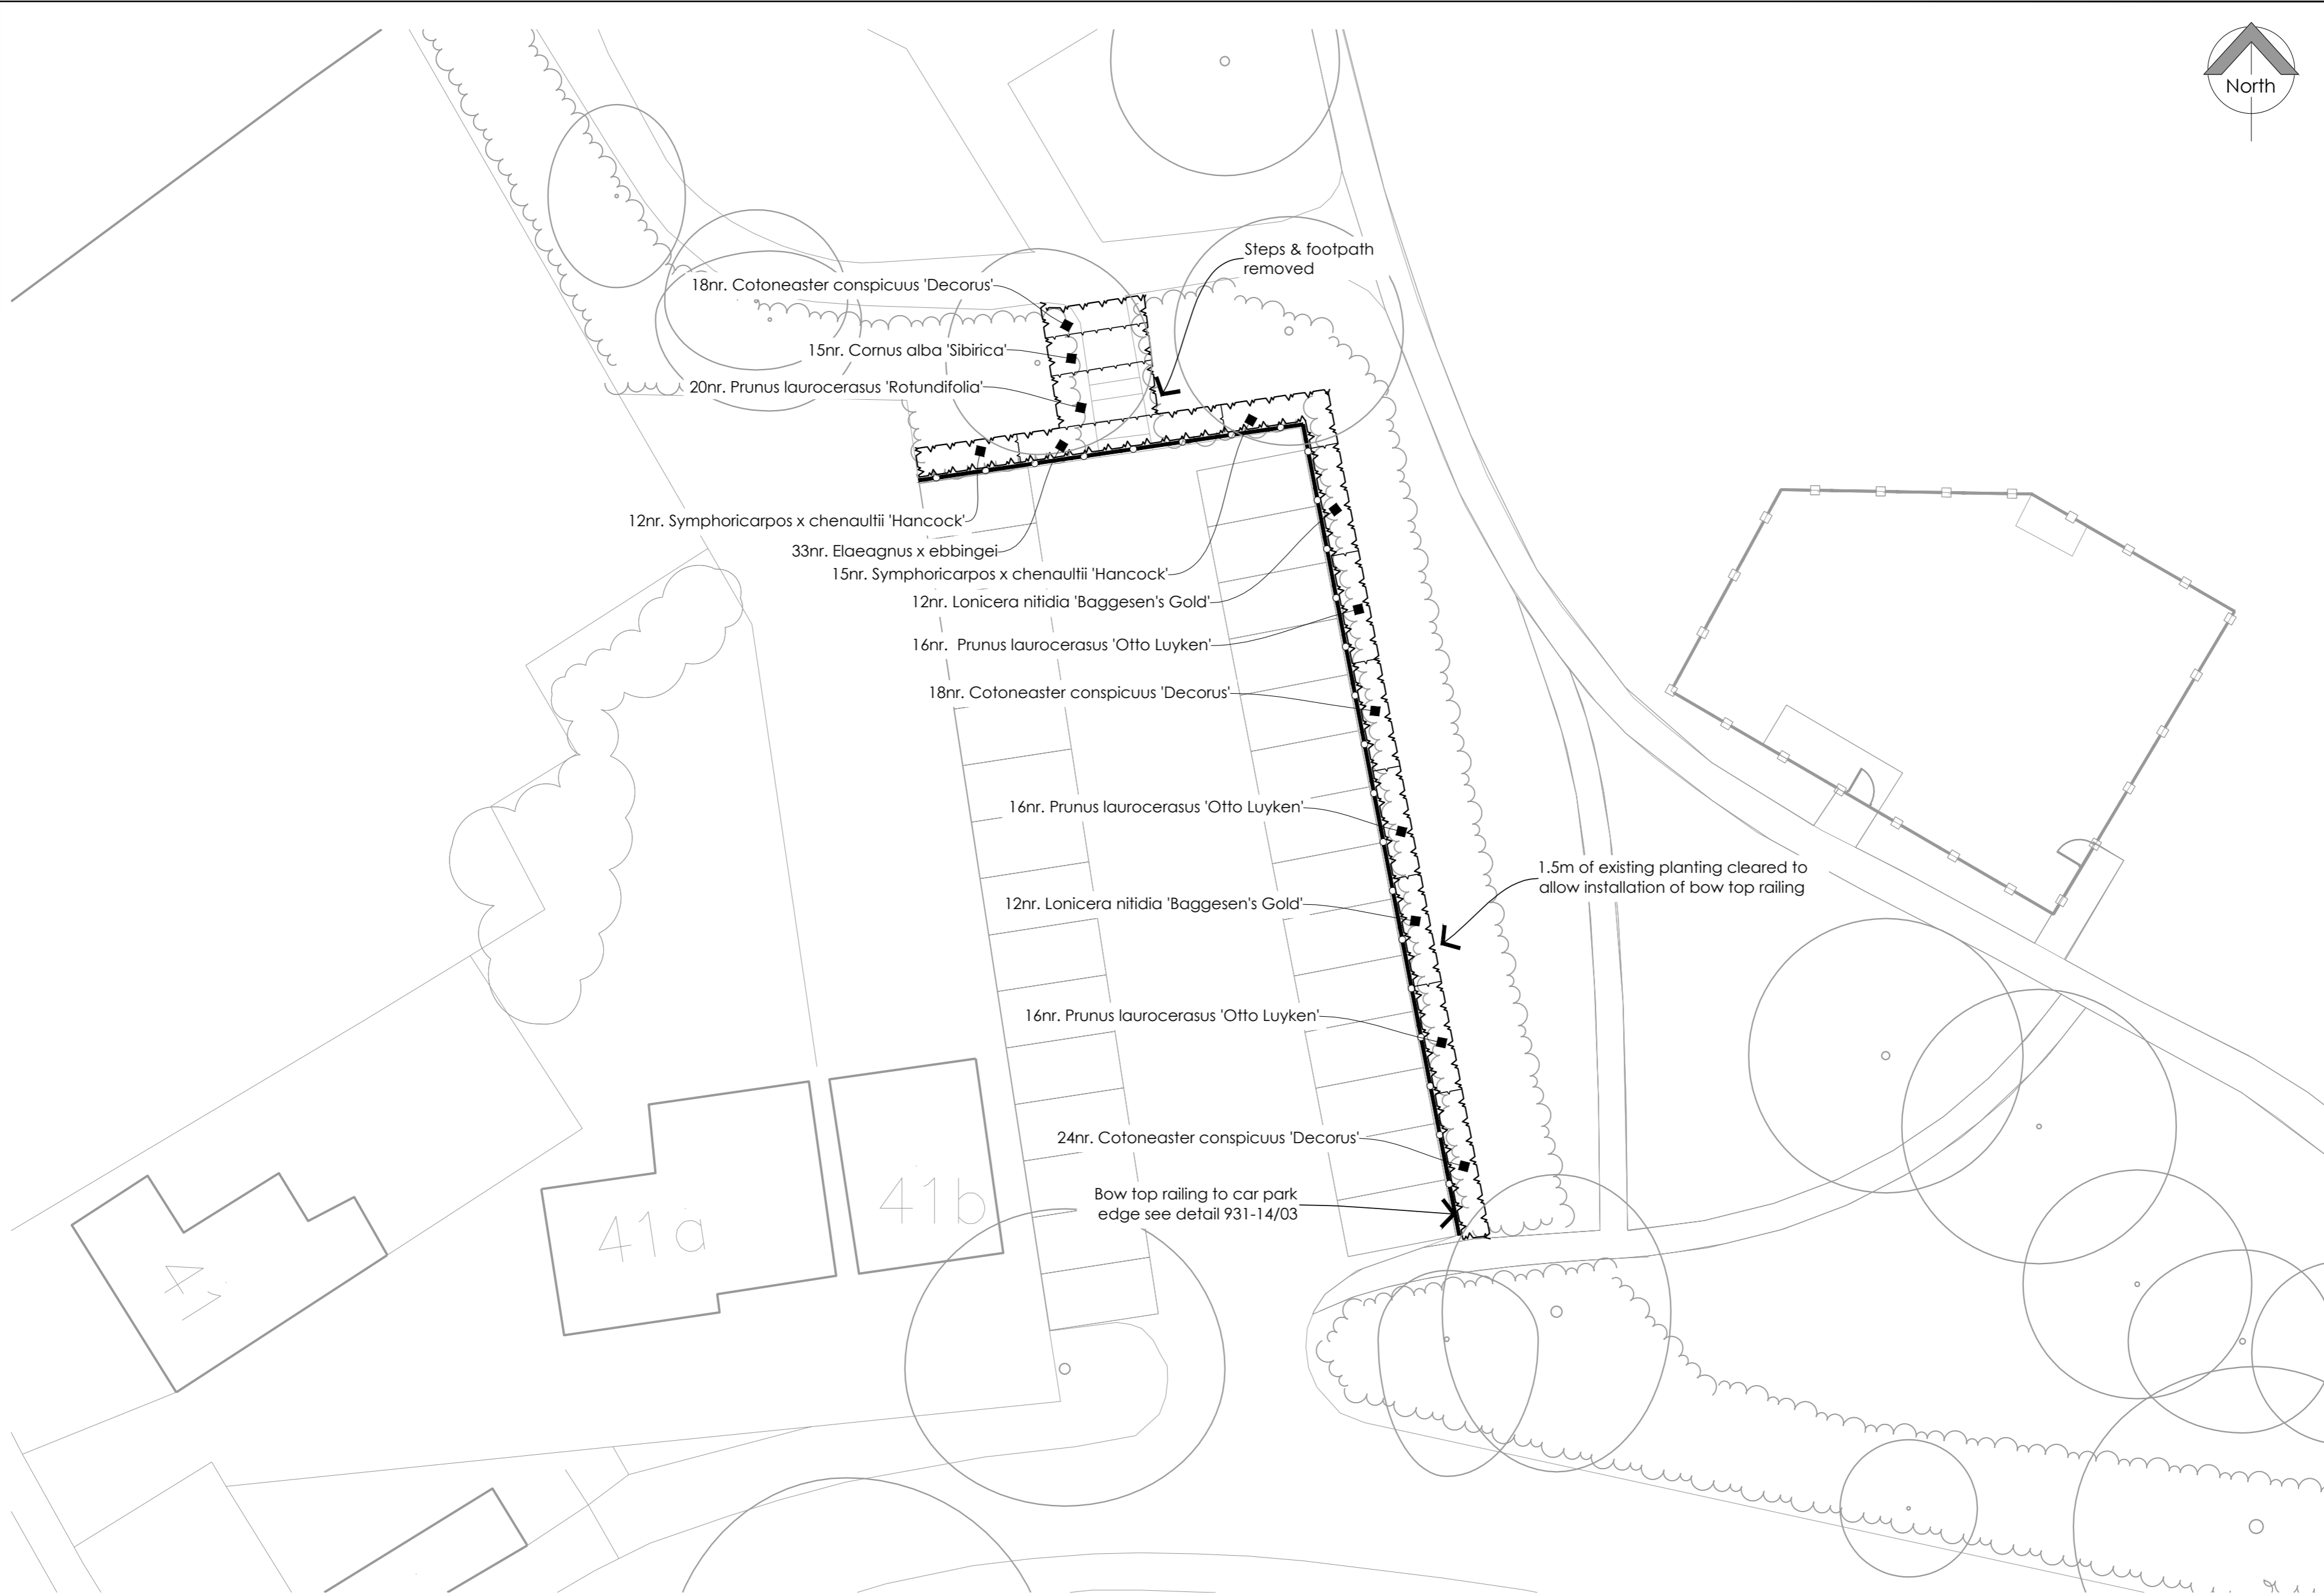

Planting Schedule

Amenity Shrub Planting

Name	Overall height / Ø dia (cm)	Root condition	Size of container (Litres)	Habit	Breaks	Density per m ²
Cornus alba 'Sibirica'	40-60	Container	3	Branched	3	2
Cotoneaster conspicuus 'Decorus'	30-40	Container	3	Branched	3	3
Elaeagnus x ebbingei	30-40	Container	3	Branched	3	3
Lonicera nitida 'Baggesen's Gold'	30-40Ø	Container	3	Bushy	3	2
Prunus laurocerasus 'Otto Luyken'	30-40	Container	3	Bushy	3	3
Prunus laurocerasus 'Rotundifolia'	40-60	Container	3	Bushy	4	2
Symphoricarpos x chenaultii 'Hancock'	40-60	Container	3	Branched	5	2

rev	amendments	date	rev by	approved

DRAFT FOR DISCUSSION

arthur amos associates
landscape architecture

urban design regeneration arboriculture
planning environmental assessment ecology

Pool House, Elgar Business Centre, Haseley Road, Hallow, Warwick CV32 6JZ
t: 01905 540 156 e: mail@arthuramos.co.uk www.arthuramos.co.uk

client:
 North Warwickshire Borough Council

project:
Abbey Green Park, Polesworth

drawing title:
Access & Circulation Improvements Works - Planting Plan 2 of 3

drawing no.	revision	scale
931-18	*	1:200 @ A2
drawn by: DB	checked by: DP	date: 19/07/2012

NOTE: Responsibility is not accepted for errors made by others in scaling from this drawing. All construction information should be taken from signed dimensions only.