
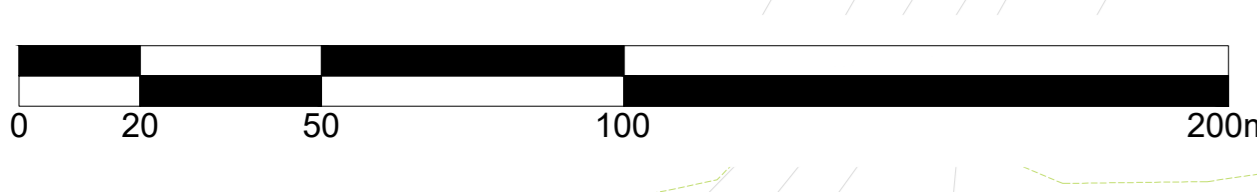


NORTH WARWICKSHIRE  
BOROUGH COUNCIL  
**RECEIVED**  
01/02/2024  
PLANNING & DEVELOPMENT  
DIVISION

PAP/2023/0071

- LEGEND
- Landlord Boundary
  - Site Boundary
  - ▲ Site Access
  - Fence
  - PV Array
  - Transformer Station
  - DNO Substation
  - Customer Substation
  - Public Right of Way

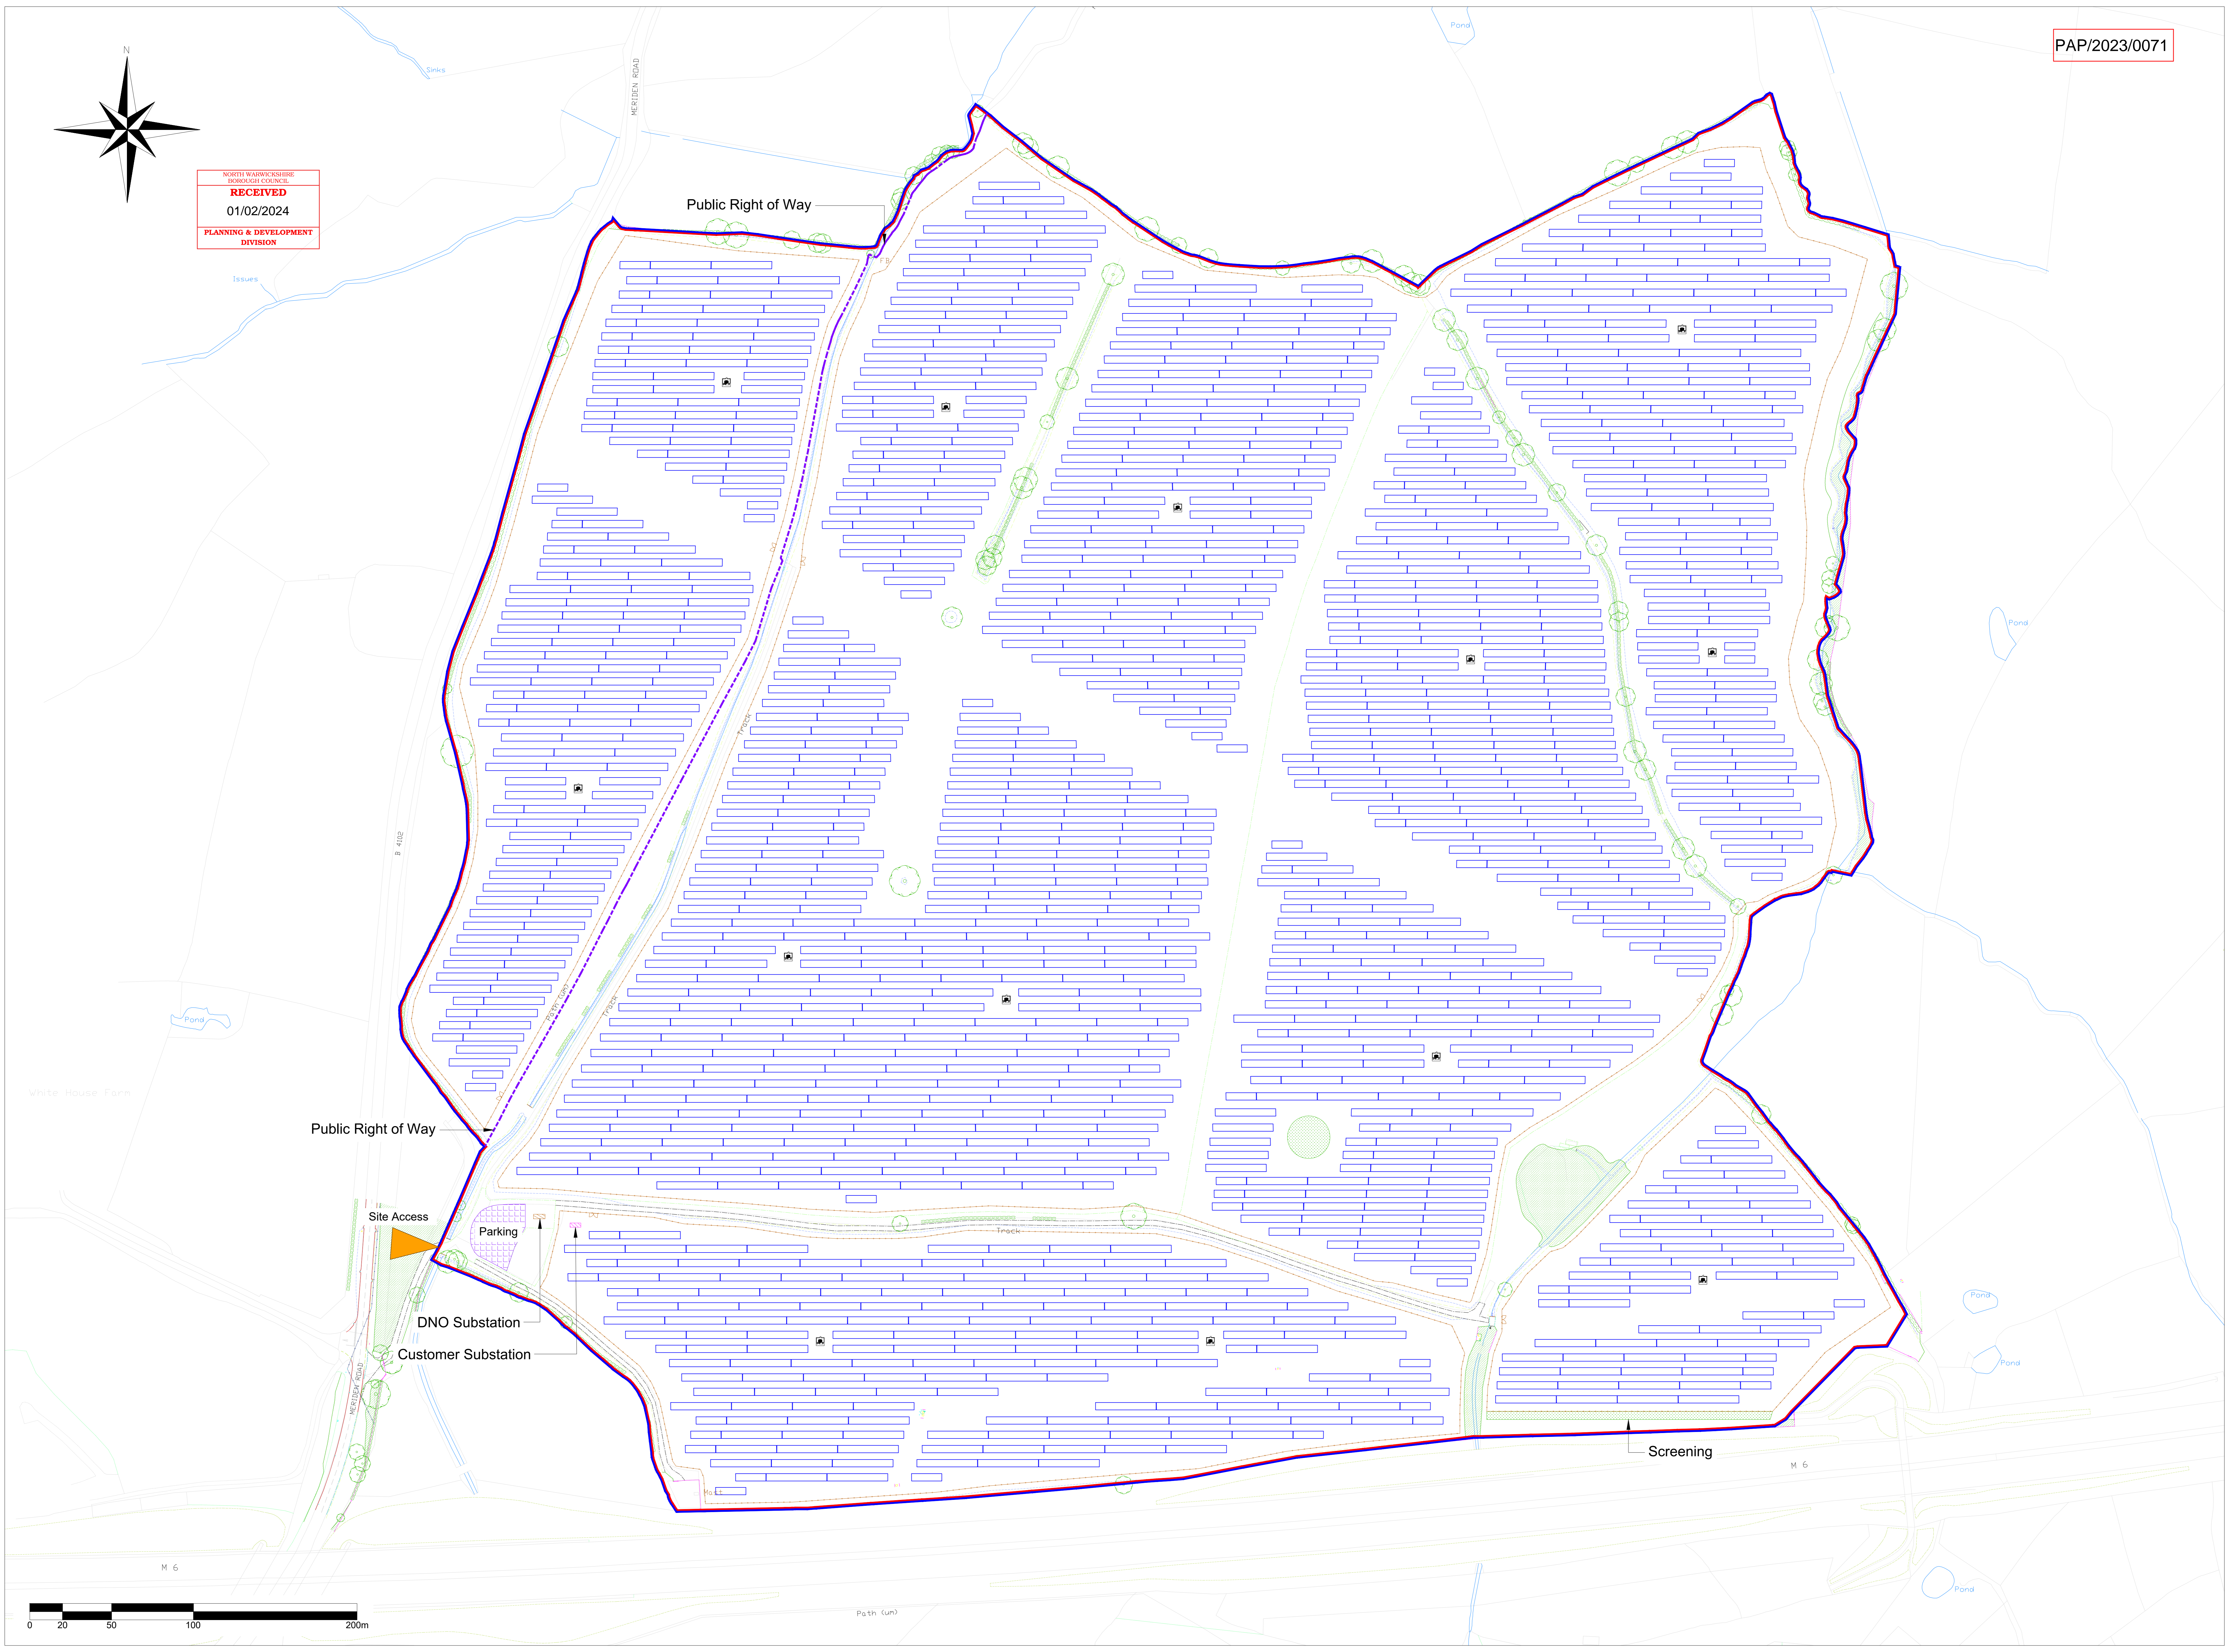

D	Drawing created using General Layout Rev0	CC	16/01/24
C	Drawing created using General Layout Rev0	CC	10/01/24
B	Drawing created using General Layout Rev0	AMS	06/11/23
A	Drawing created using General Layout Rev0	CC	20/10/23
REV	DESCRIPTION	BY	DATE
<p><b>ENVIROMENA</b></p> <p>COMPANY DETAILS Enviromena Project Management UK Ltd, 15 Didsbury Court, Gazeley, Reading, RG2 3JD T: +44 330 107 3415</p> <p>SITE ADDRESS Nailcote Farm Nailcote Lane Birkwell Coventry CV7 7DE</p> <p>PROJECT Fillongley Solar</p> <p>TITLE Planning Layout</p>			
	NUMBER	REVISION	
P.NailcoteFarm_09_PlanningLayout	D		
SCALE: A3	SHEET	DRAWN	APPROVED
1:1250	1 OF 1	CC	AMS