



NOTES:
 1. All elevations are to be shown in black on white background.

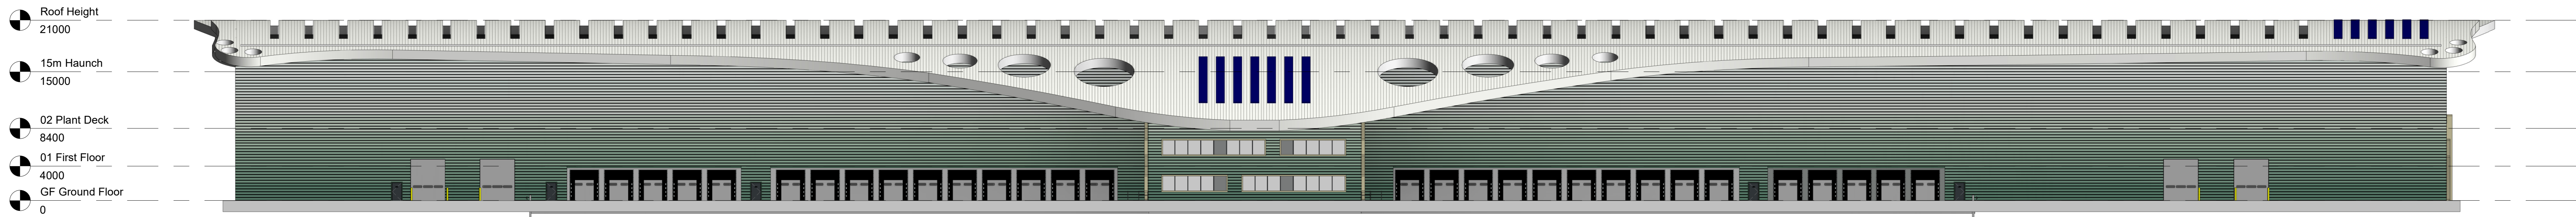


1 Middle Elev - E
 1 : 300



2 Middle Elev - S
 1 : 300

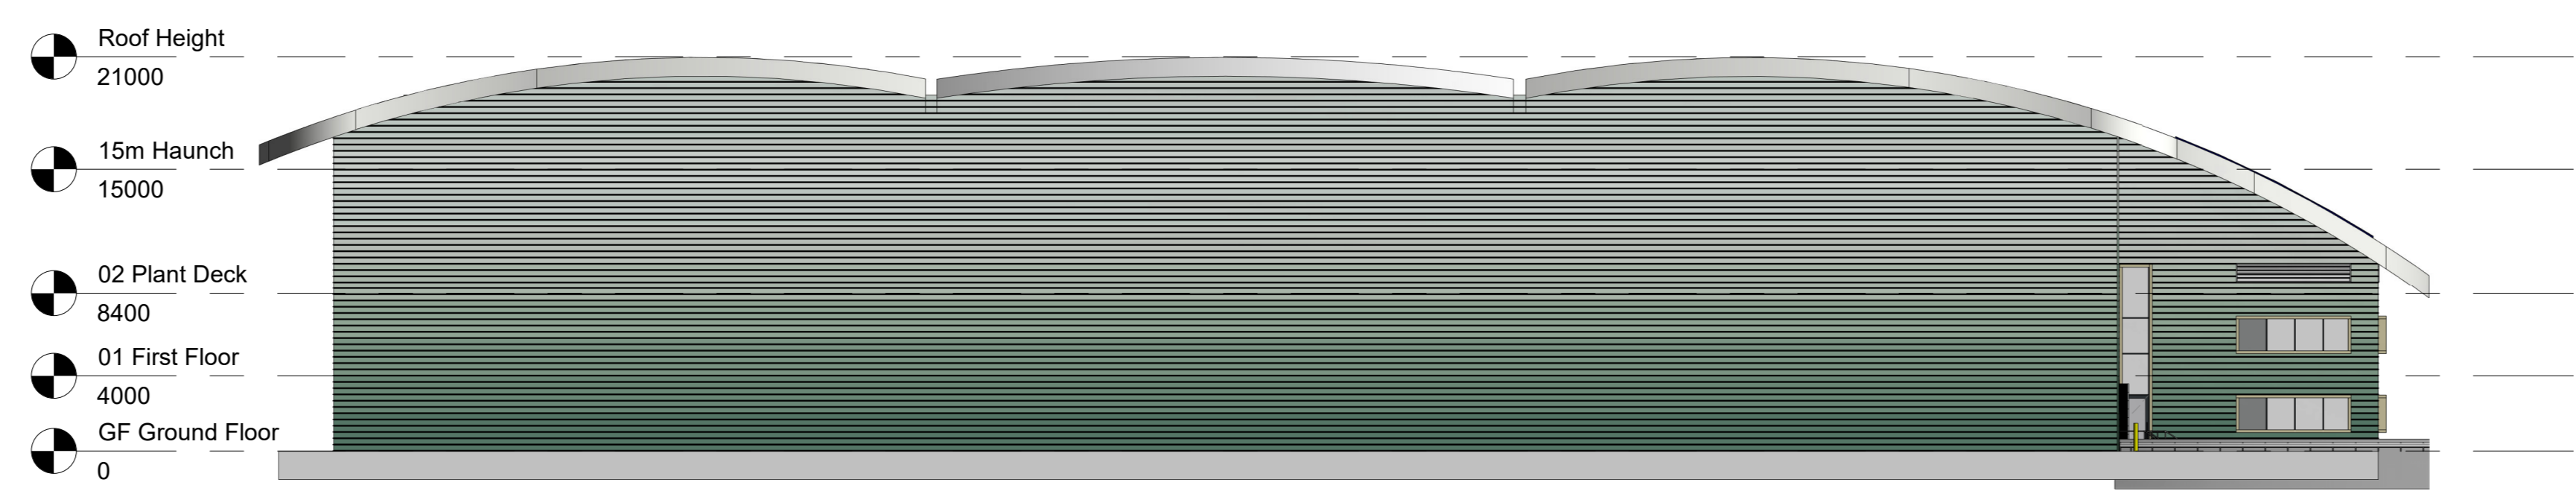

3 Middle Elev - W
 1 : 300

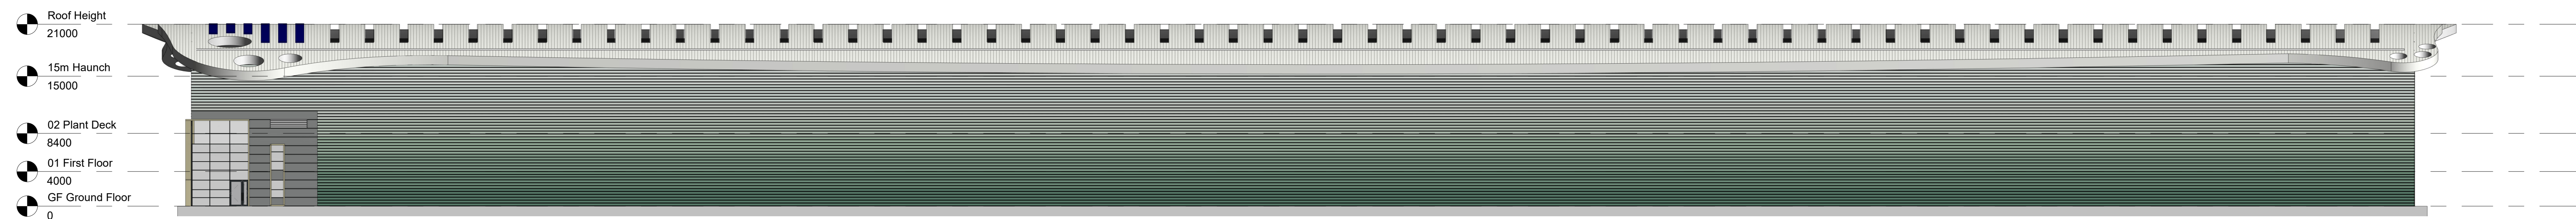

4 Middle Elev - N
 1 : 300

SKETCH
 32 Frederick Street,
 Birmingham, B1 3JH
 +44 (0)121 234 7500
 www.stetwoods.com

Project
 LAND NORTH EAST OF J10 M42,
 DORDON

Client
 HODGETTS ESTATES

Drawing Title
 PROPOSED MIDDLE UNIT ELEVATIONS

Scale	Size	Sheet	Drawn	Date
1 : 300	A0	DH	NH	22/03/23

Project	Original	Zone	Level	Type	Scale	Author	Rev
4263	CA	00	00	DR	A	05009	SK 3