




NOTES:

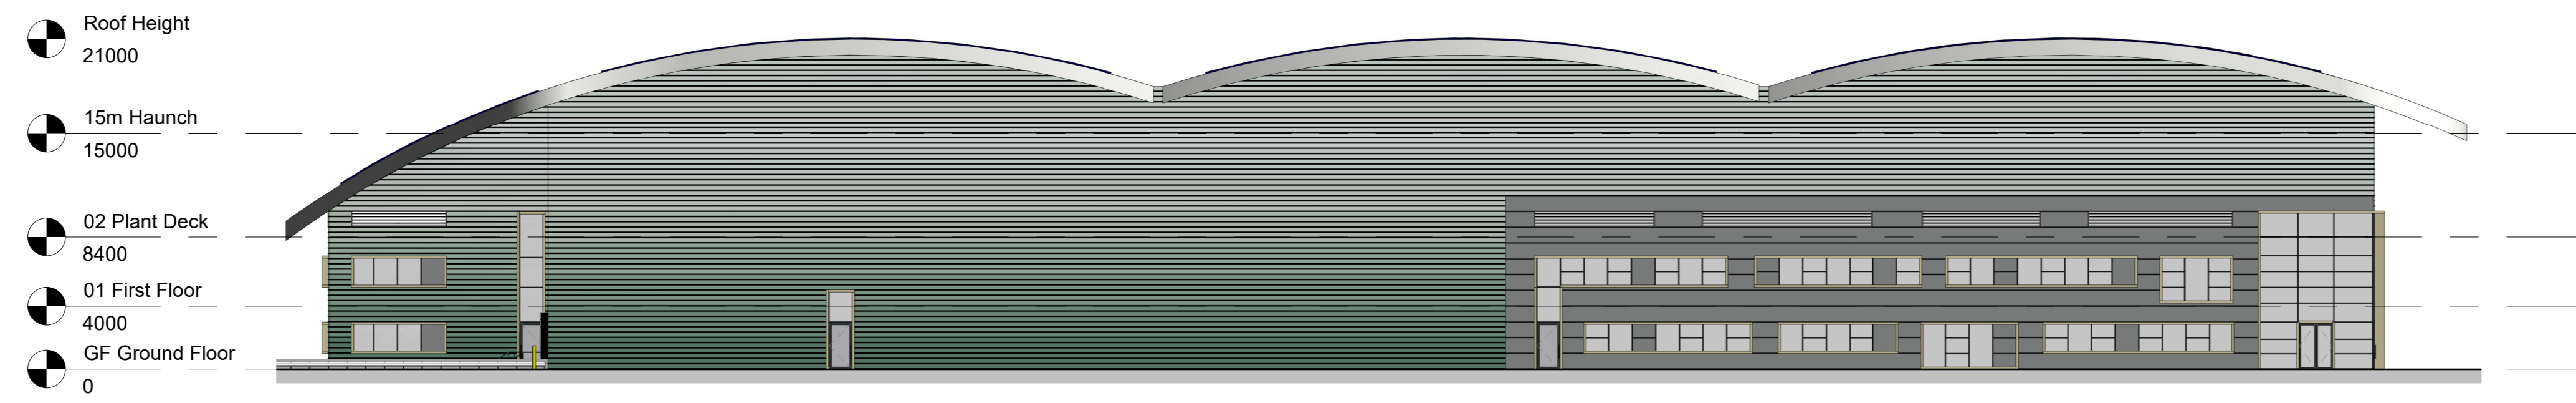


1 South Elev - E
1 : 300

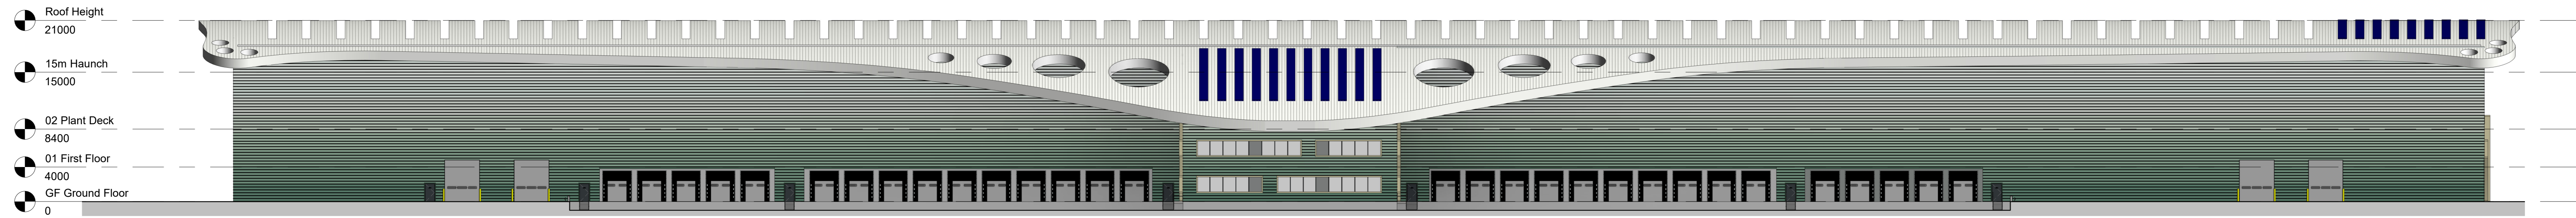

2 South Elev - S
1 : 300

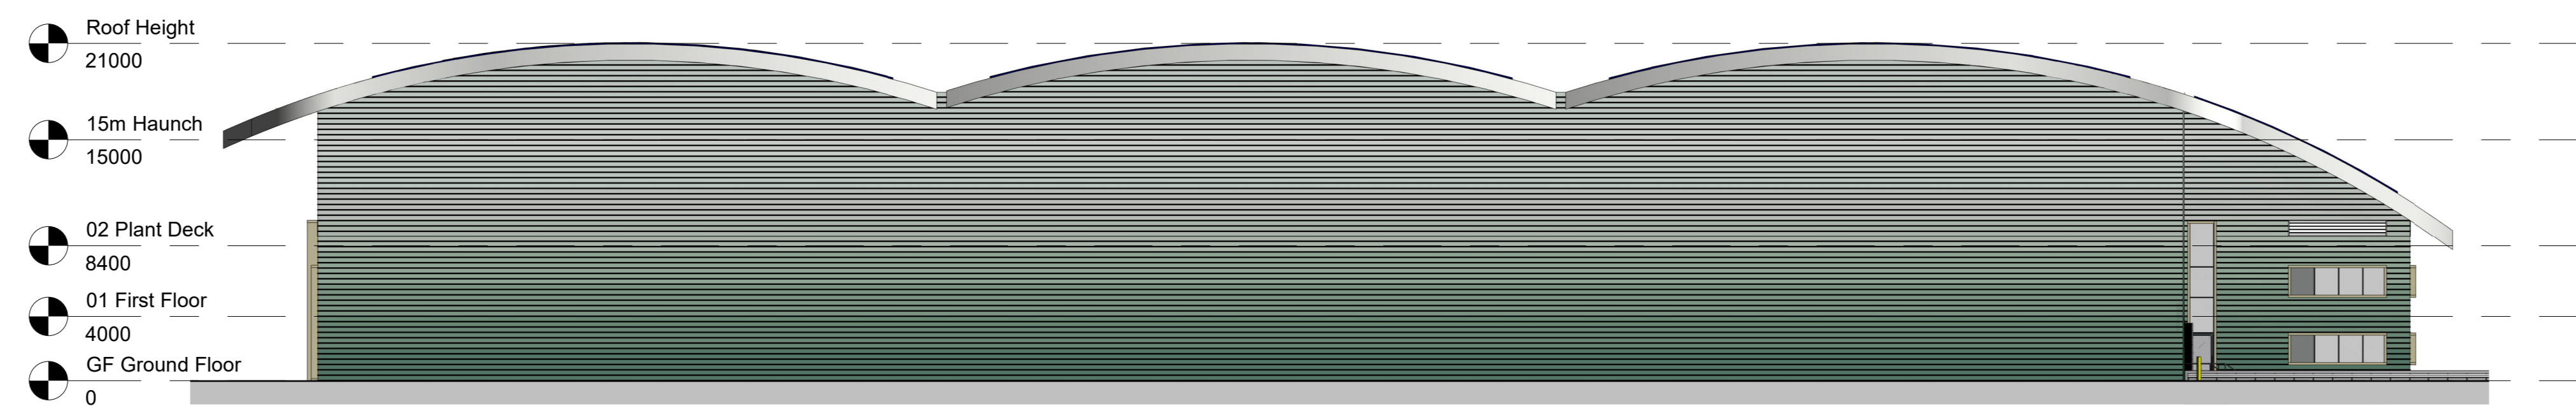

3 South Elev - W
1 : 300

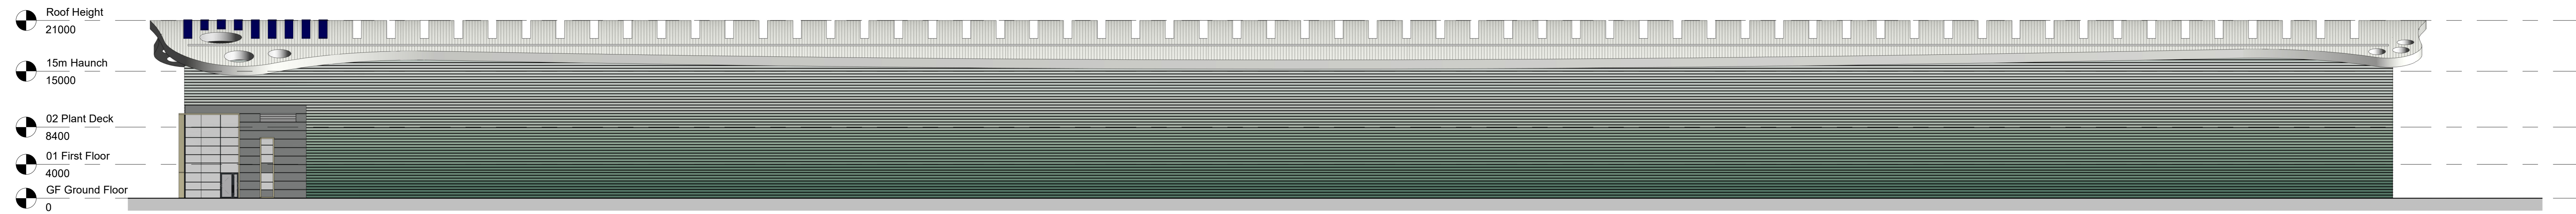

4 South Elev - N
1 : 300

SKETCH
 32 Finsbury Street, Birmingham, B1 3AF
 +44 (0)121 234 7500
 www.stetwoods.com

stetwoods

Project
 LAND NORTH EAST OF J10 M42,
 DORDON

Client
 HODGETTS ESTATES

Drawing Title
 PROPOSED SOUTH UNIT PROPOSED
 ELEVATIONS

Scale	Size	Sheet	Designer	Date
1 : 300	A0	DH	NH	22/03/23

Project	Original	Zone	Level	Type	Scale	Author	Rev
4263	CA	00	00	DR	A	05008	SK 3